Site




Site Plan 1:1500




SW Aerial View


Our concept is to place the public park at the heart of the Thessaloniki ConfEx Park. We have taken inspiration from the old City grid pattern and sought to re-imagine it in our design, combined with the main 'nodes' of our proposal we have pulled to park over the central exhibition hall 2 - literally pushing it down and bringing the public green space into the centre and heart of the ConfEx Park.

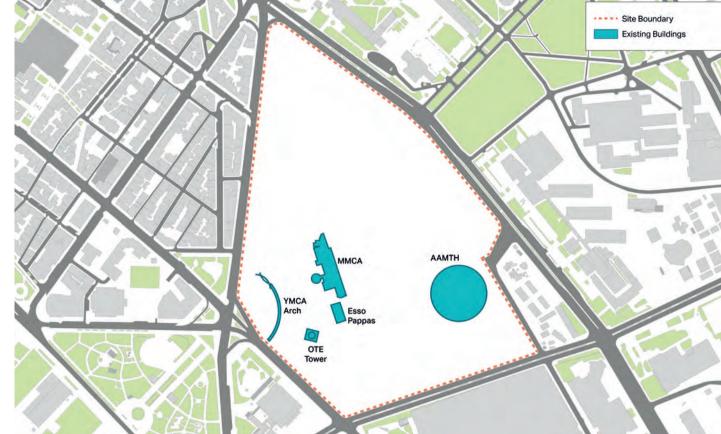


Site with preserved buildings

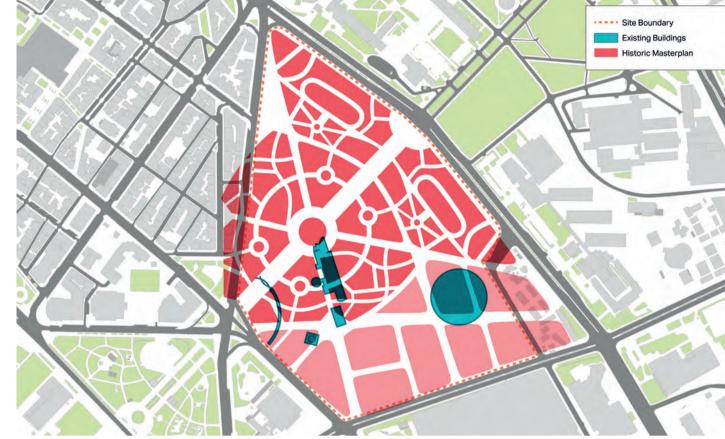

Historic city masterplan by Hebrard overlaid on to site

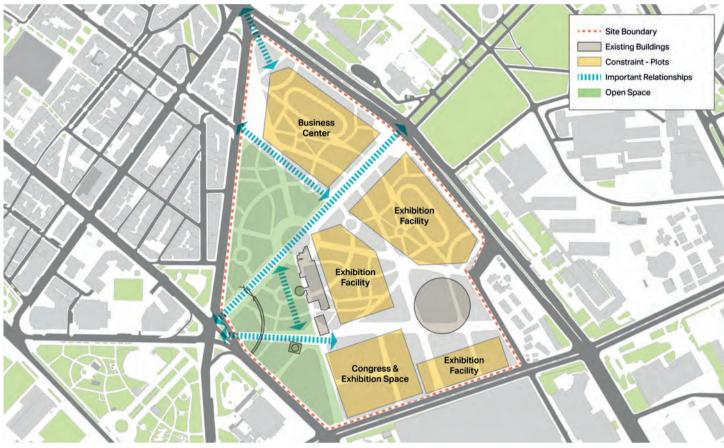


New masterplan constraints overlaid

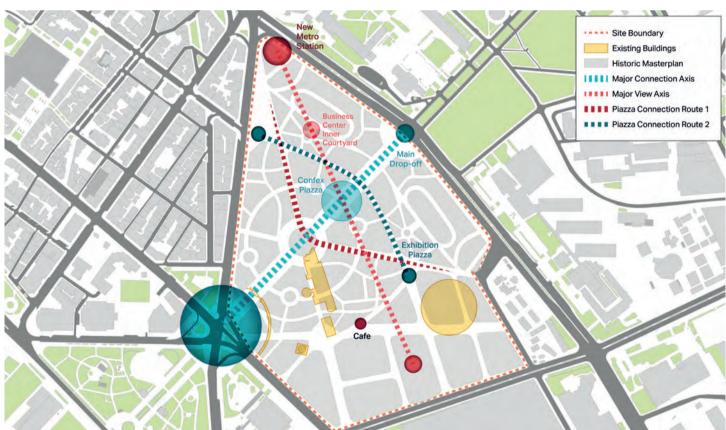

Insertion of new 'nodes of activity'. Physical and visual links generated between them.



New building massing formed as a result of the new 'activity nodes'

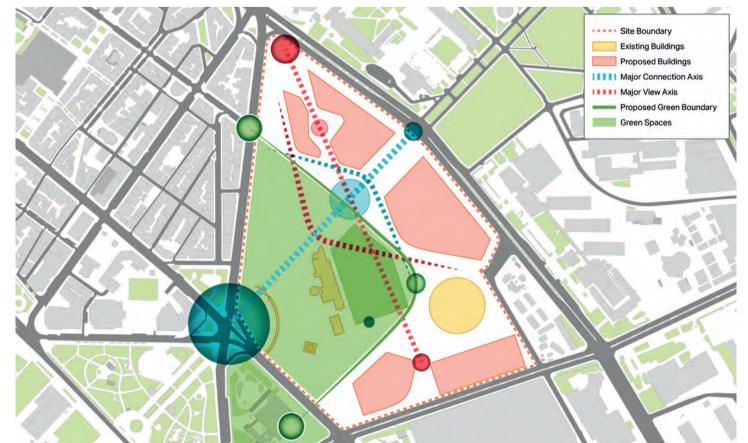


Hall 2 buried & lanscape of sector V extended on top of it



The roof of Hall 2 becomes an extension of the park, accessible to the public. Viewing platform is placed on the SW corner creating new vistas towards the waterfront and the old walls.

Ground Plan

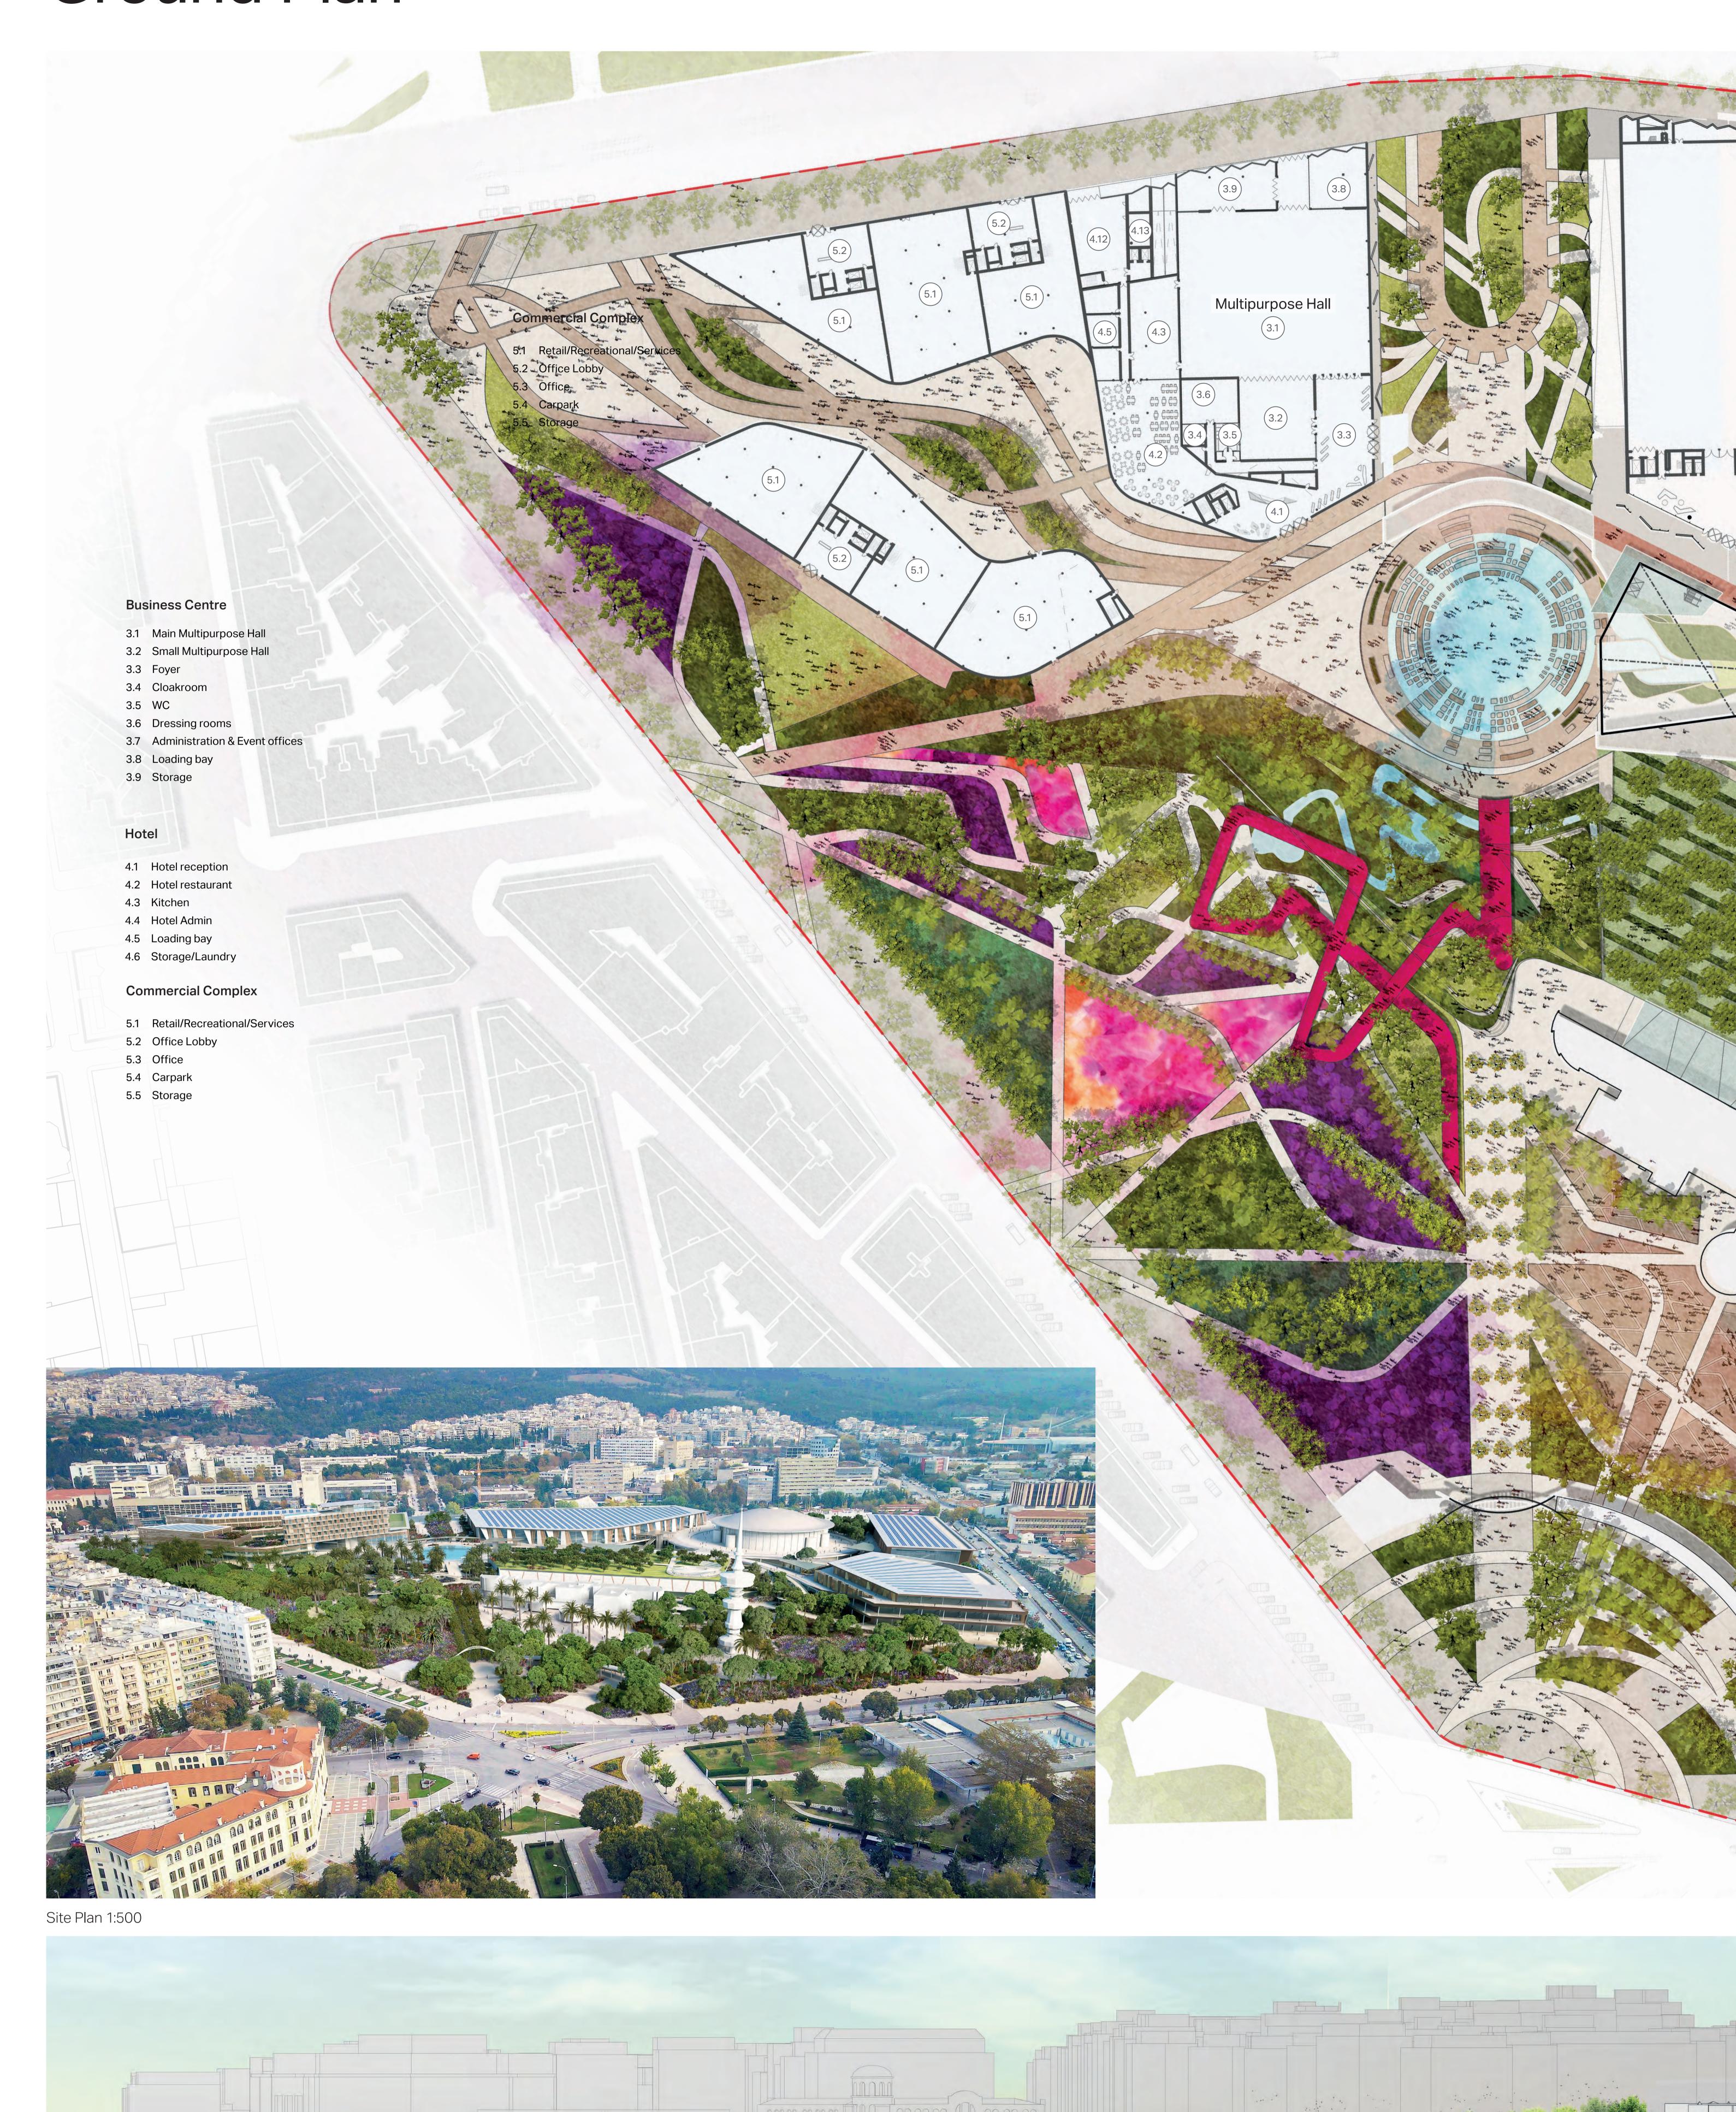

Section BB 1:500



Landscape Design





View of Orange Tree Promenade & North - West Gardens

20m 40m 60m 50m 100m 10m 30m 50m 70m 90m Hardscape Areas Shading Structures at Level +20.00 Viewing Platform

Shading Structures

Hardscape, Tone A Multi-purpose Plaza

Elevated North - West Walkway

Elevated South - East Walkway

Existing Building on Site

Hardscape, Tone B Multi-purpose Plaza

Aromatic Gardens

Subtropical Gardens

Succulent Gardens

Palm Plazas

Mediterranean Gardens

View of & South - East Gardens


A Landscape for the Senses

The landscape is inspired by nature and deeply intricate with the climatic conditions. It particularly aims to create a sensorial and atmospheric array of ambiences. It achieves that by creating distinctive gardens; from subtropical gardens suited to the Mediterranean climate, dry gardens to a Mediterranean forest with a skywalk from level +13.00 to +20.00. The landscape arrangement offers a hierarchy of spaces and uses across the site, providing a sequence of quite different environments, characters and functions to encourage use and enjoyment by the city inhabitants.



Immersive View of South - East Gardens

North - West Gardens

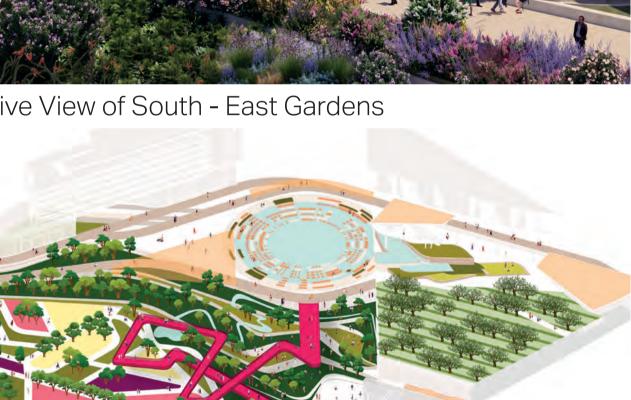






Viewing Platform




South - East Gardens

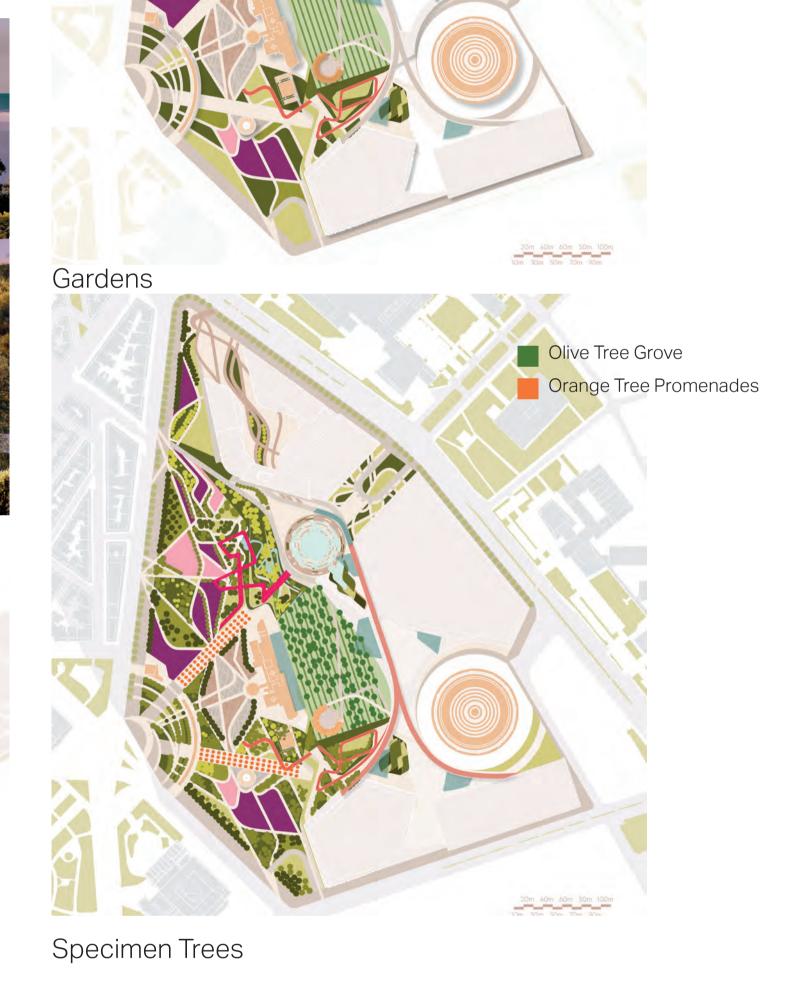




Exhibition Hall Plans

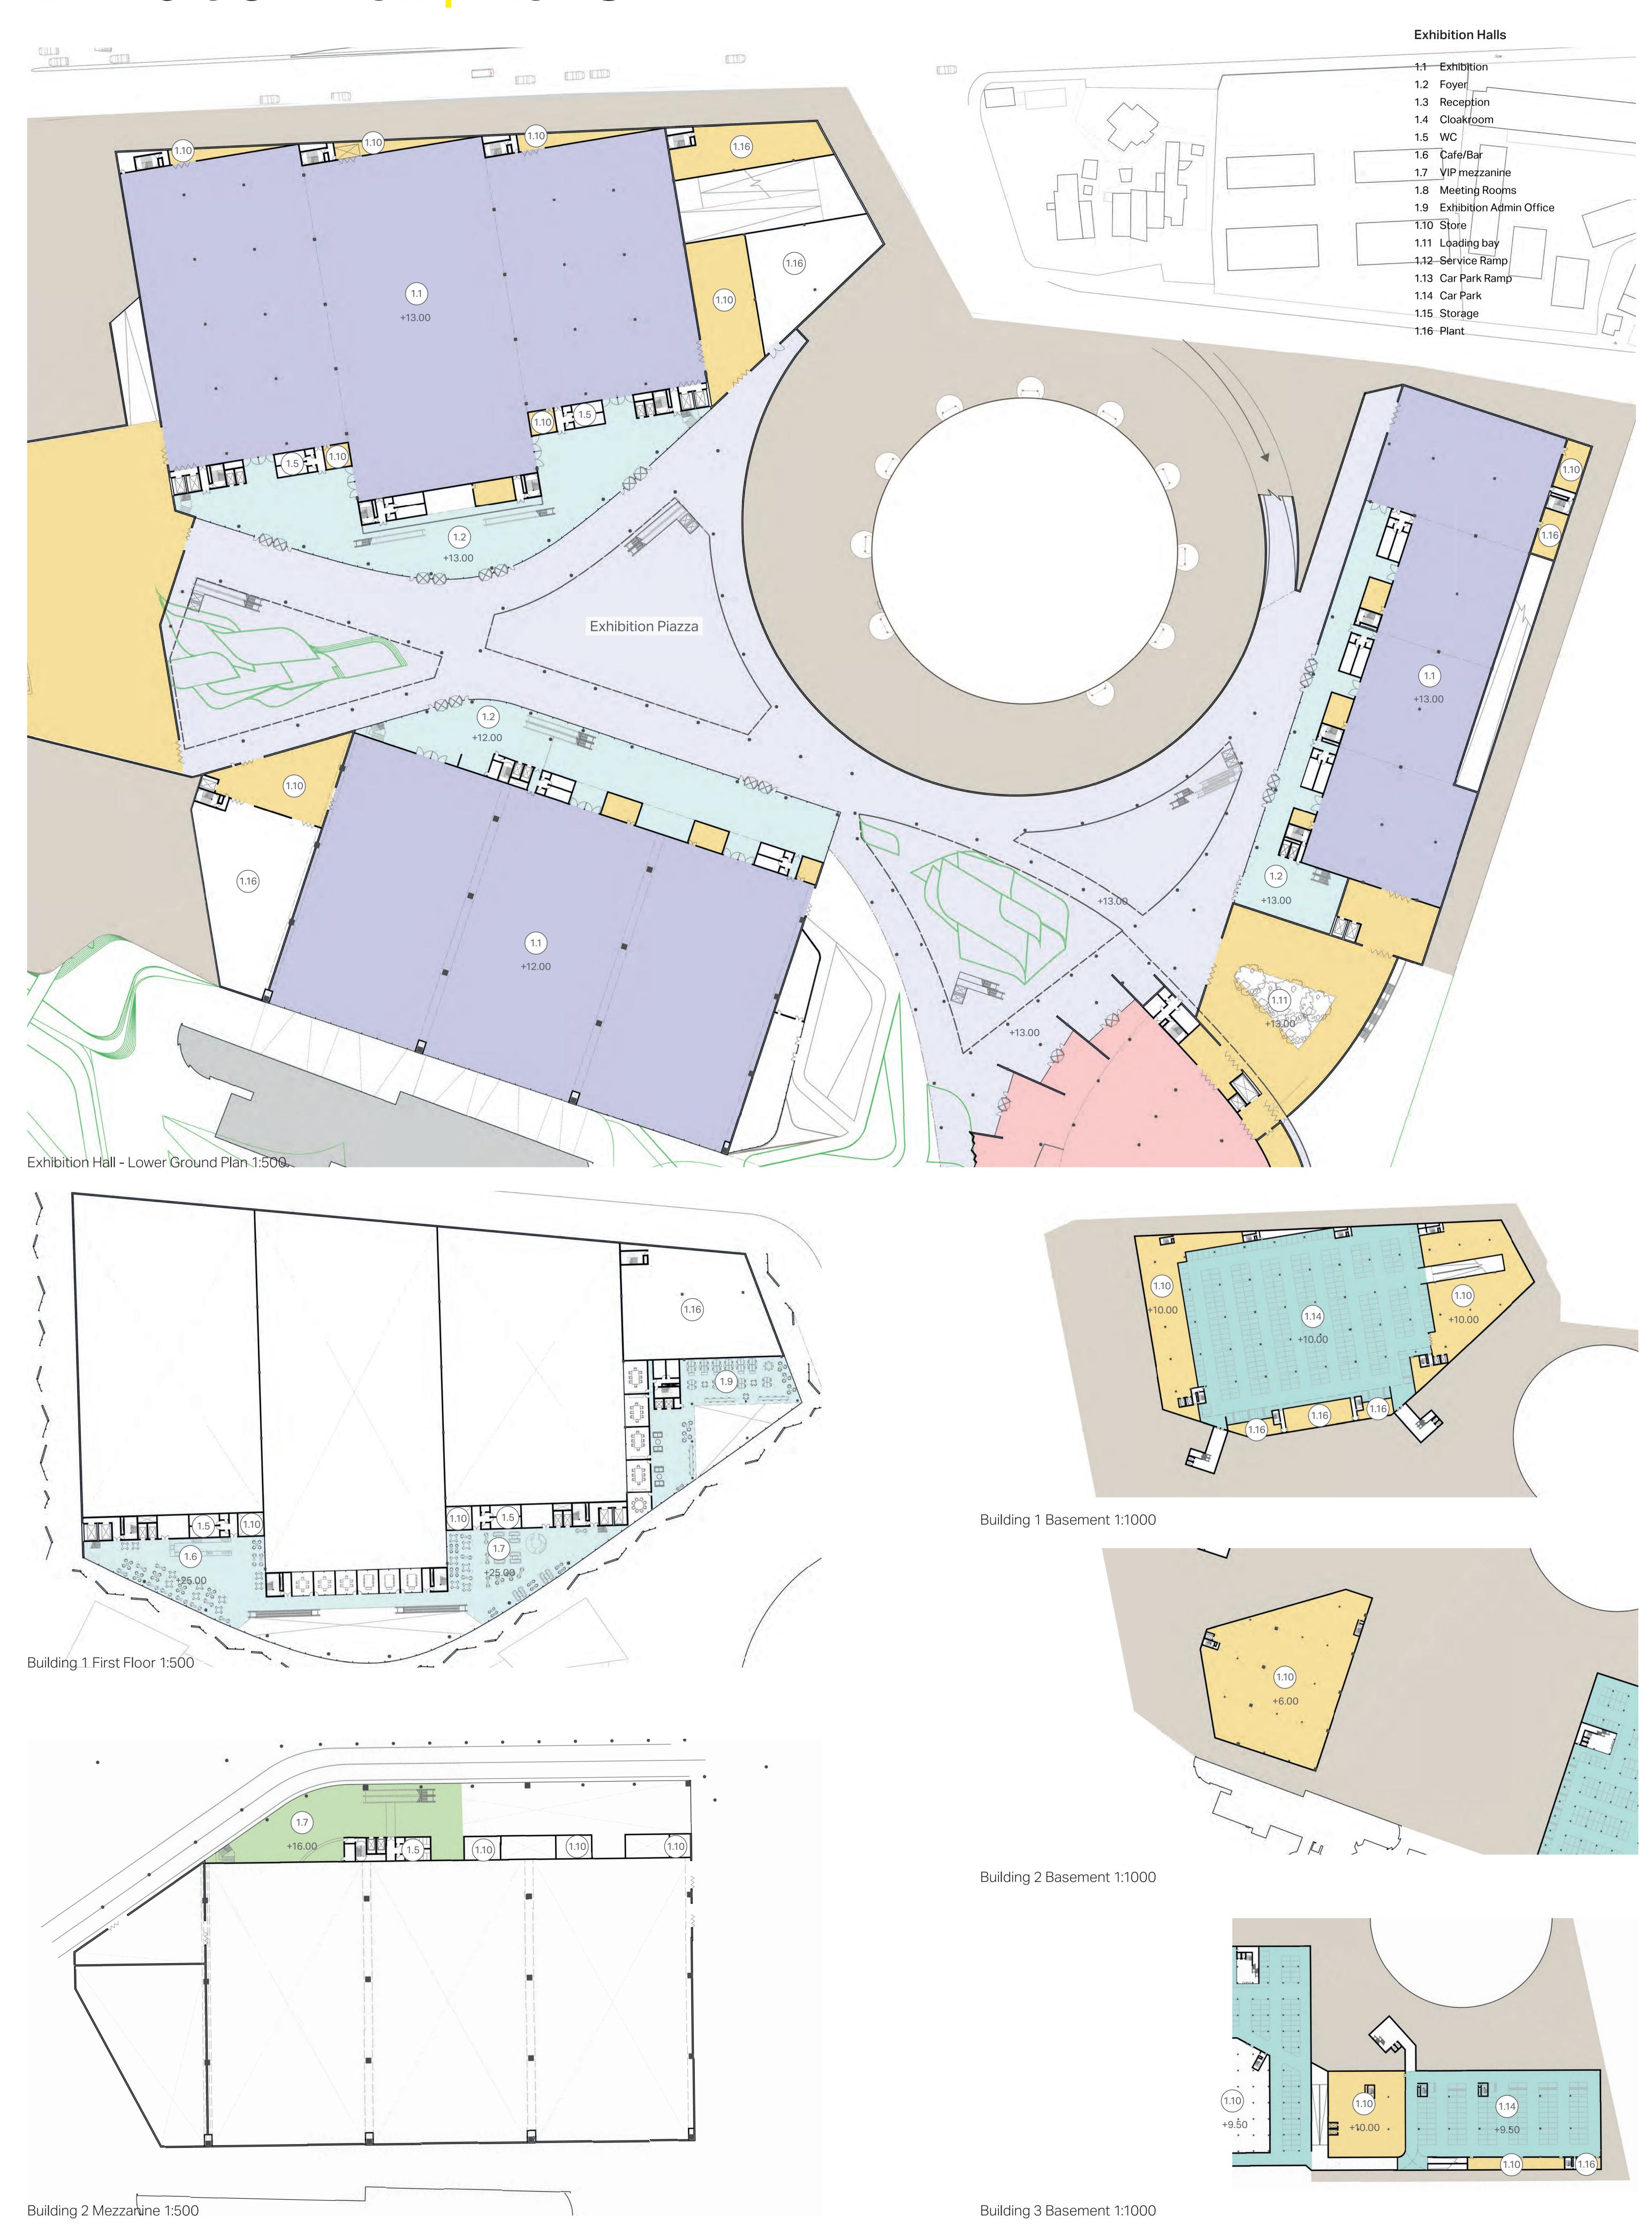


Exhibition Hall | Sections & Elevations

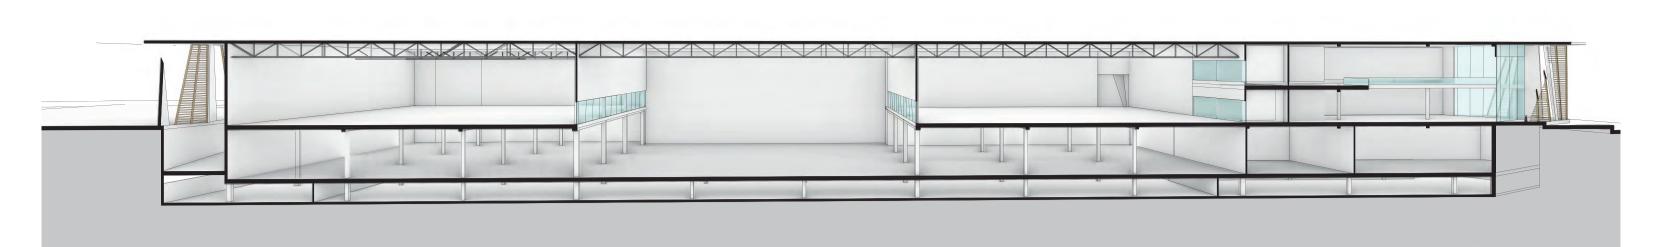


Exhibition Hall 1 Section 1:500




Exhibition Hall 1 Elevation 1:500

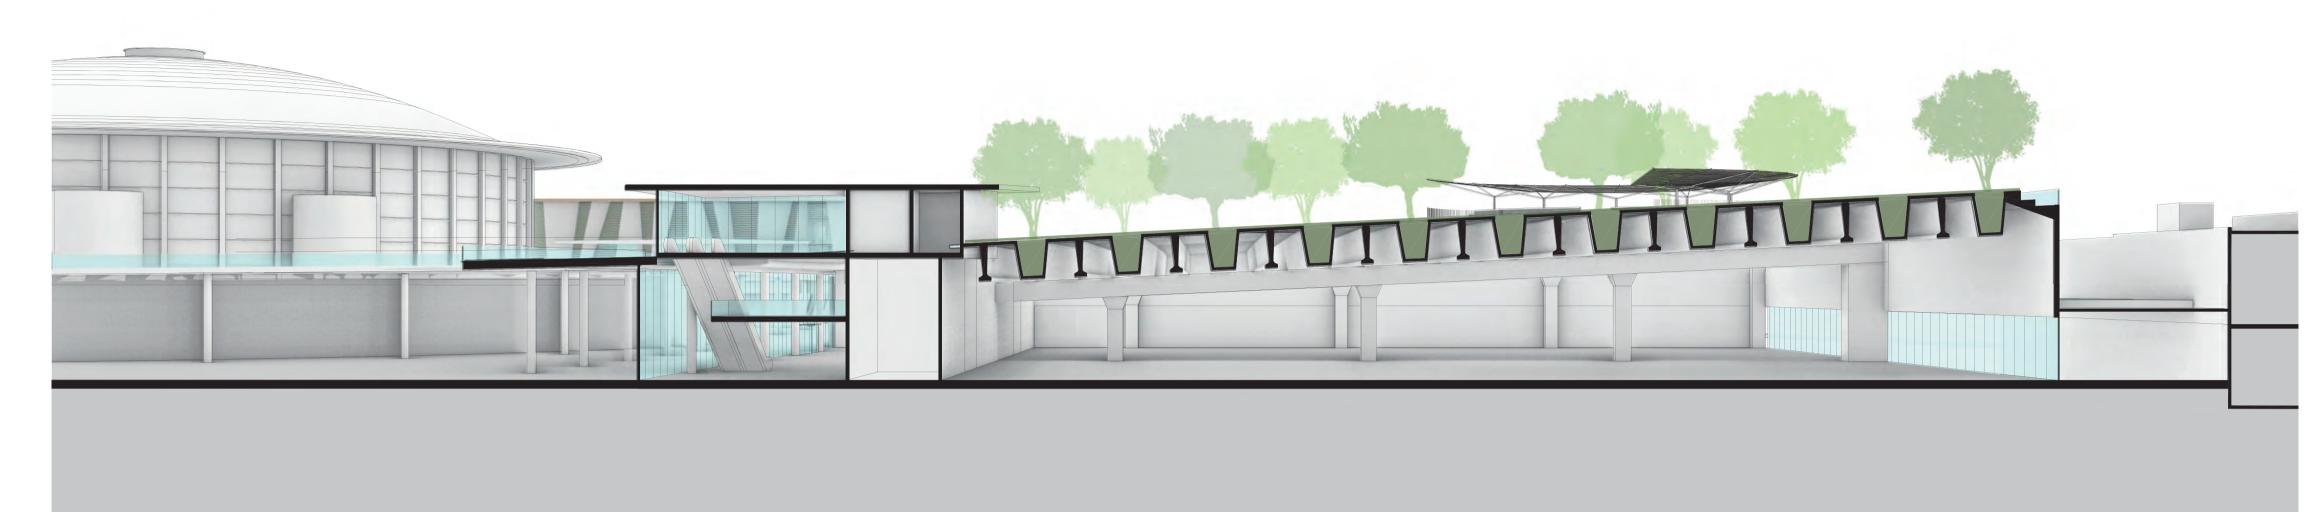


Exhibition Hall 2 Section 1:250

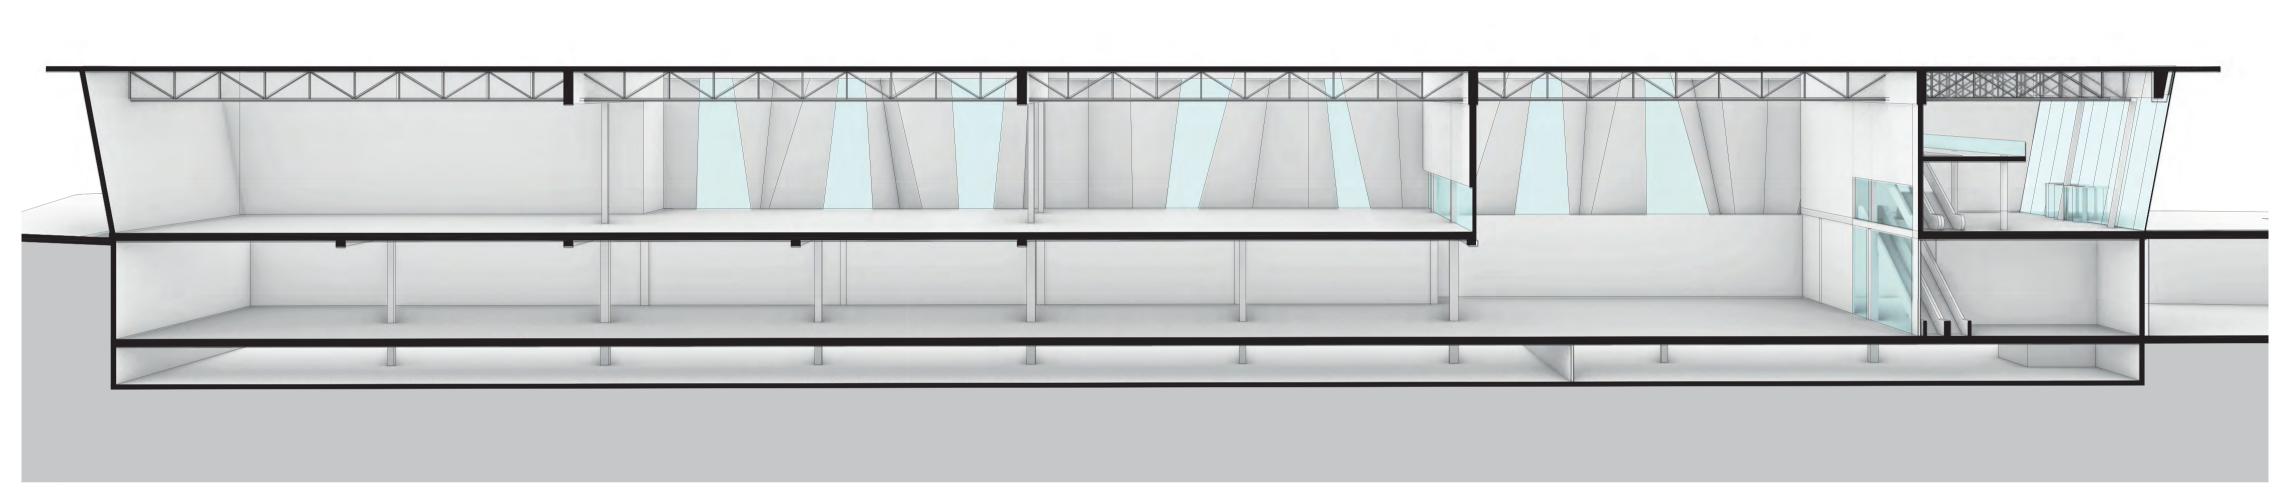

Exhibition Hall 3 Section 1:500

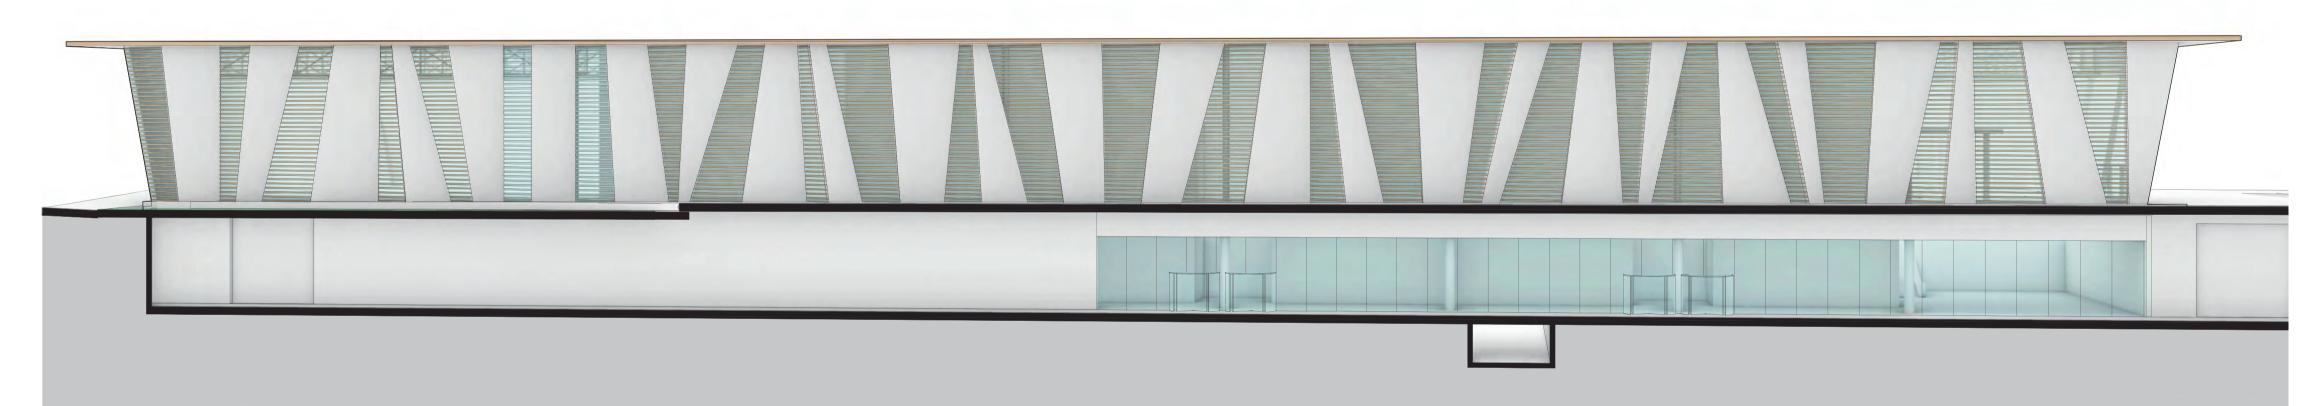

Exhibition Hall 3 Elevation 1:500

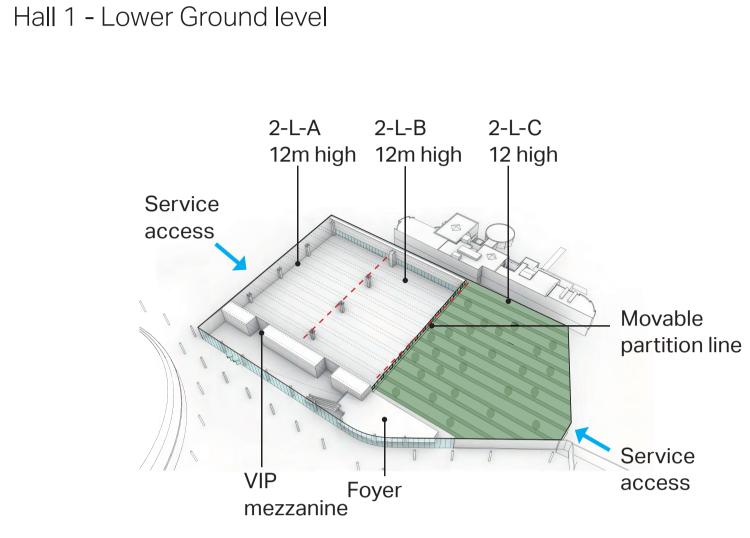

Foyer VIP

6m high 6m high 6m high

Hall 1 - Upper Ground level

Service

Loading bay


mezzanine

Direct


access

Administration

Hall 2 - Lower Ground level

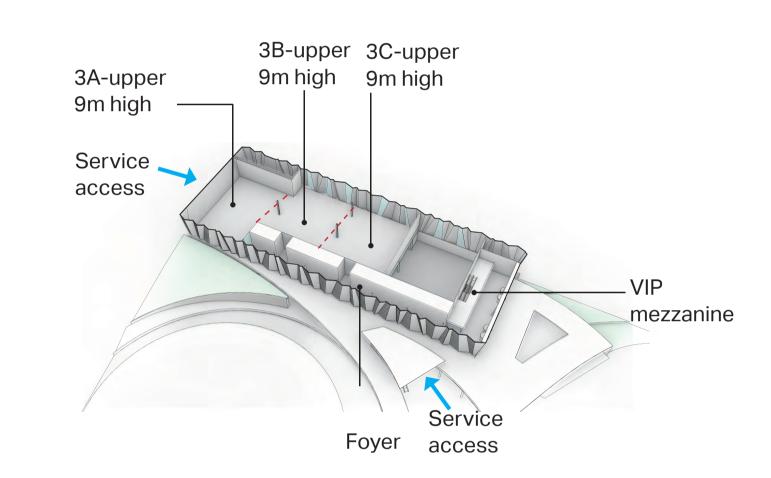

Hall 3- Upper Ground level

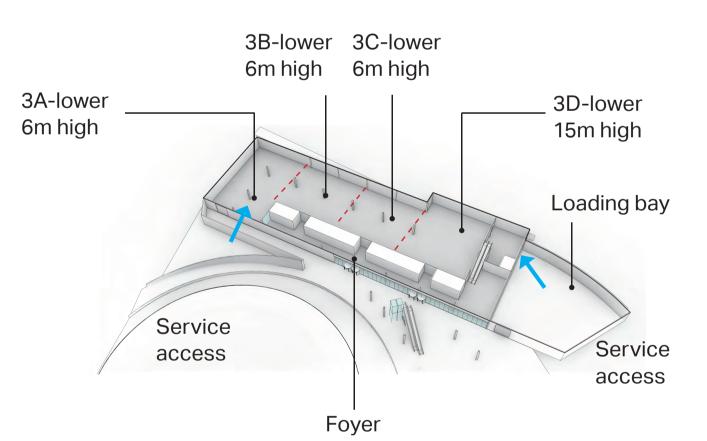


Hall 3- Lower Ground level




TIF-HELEXPO, Thessaloniki

Conference Centre Plans

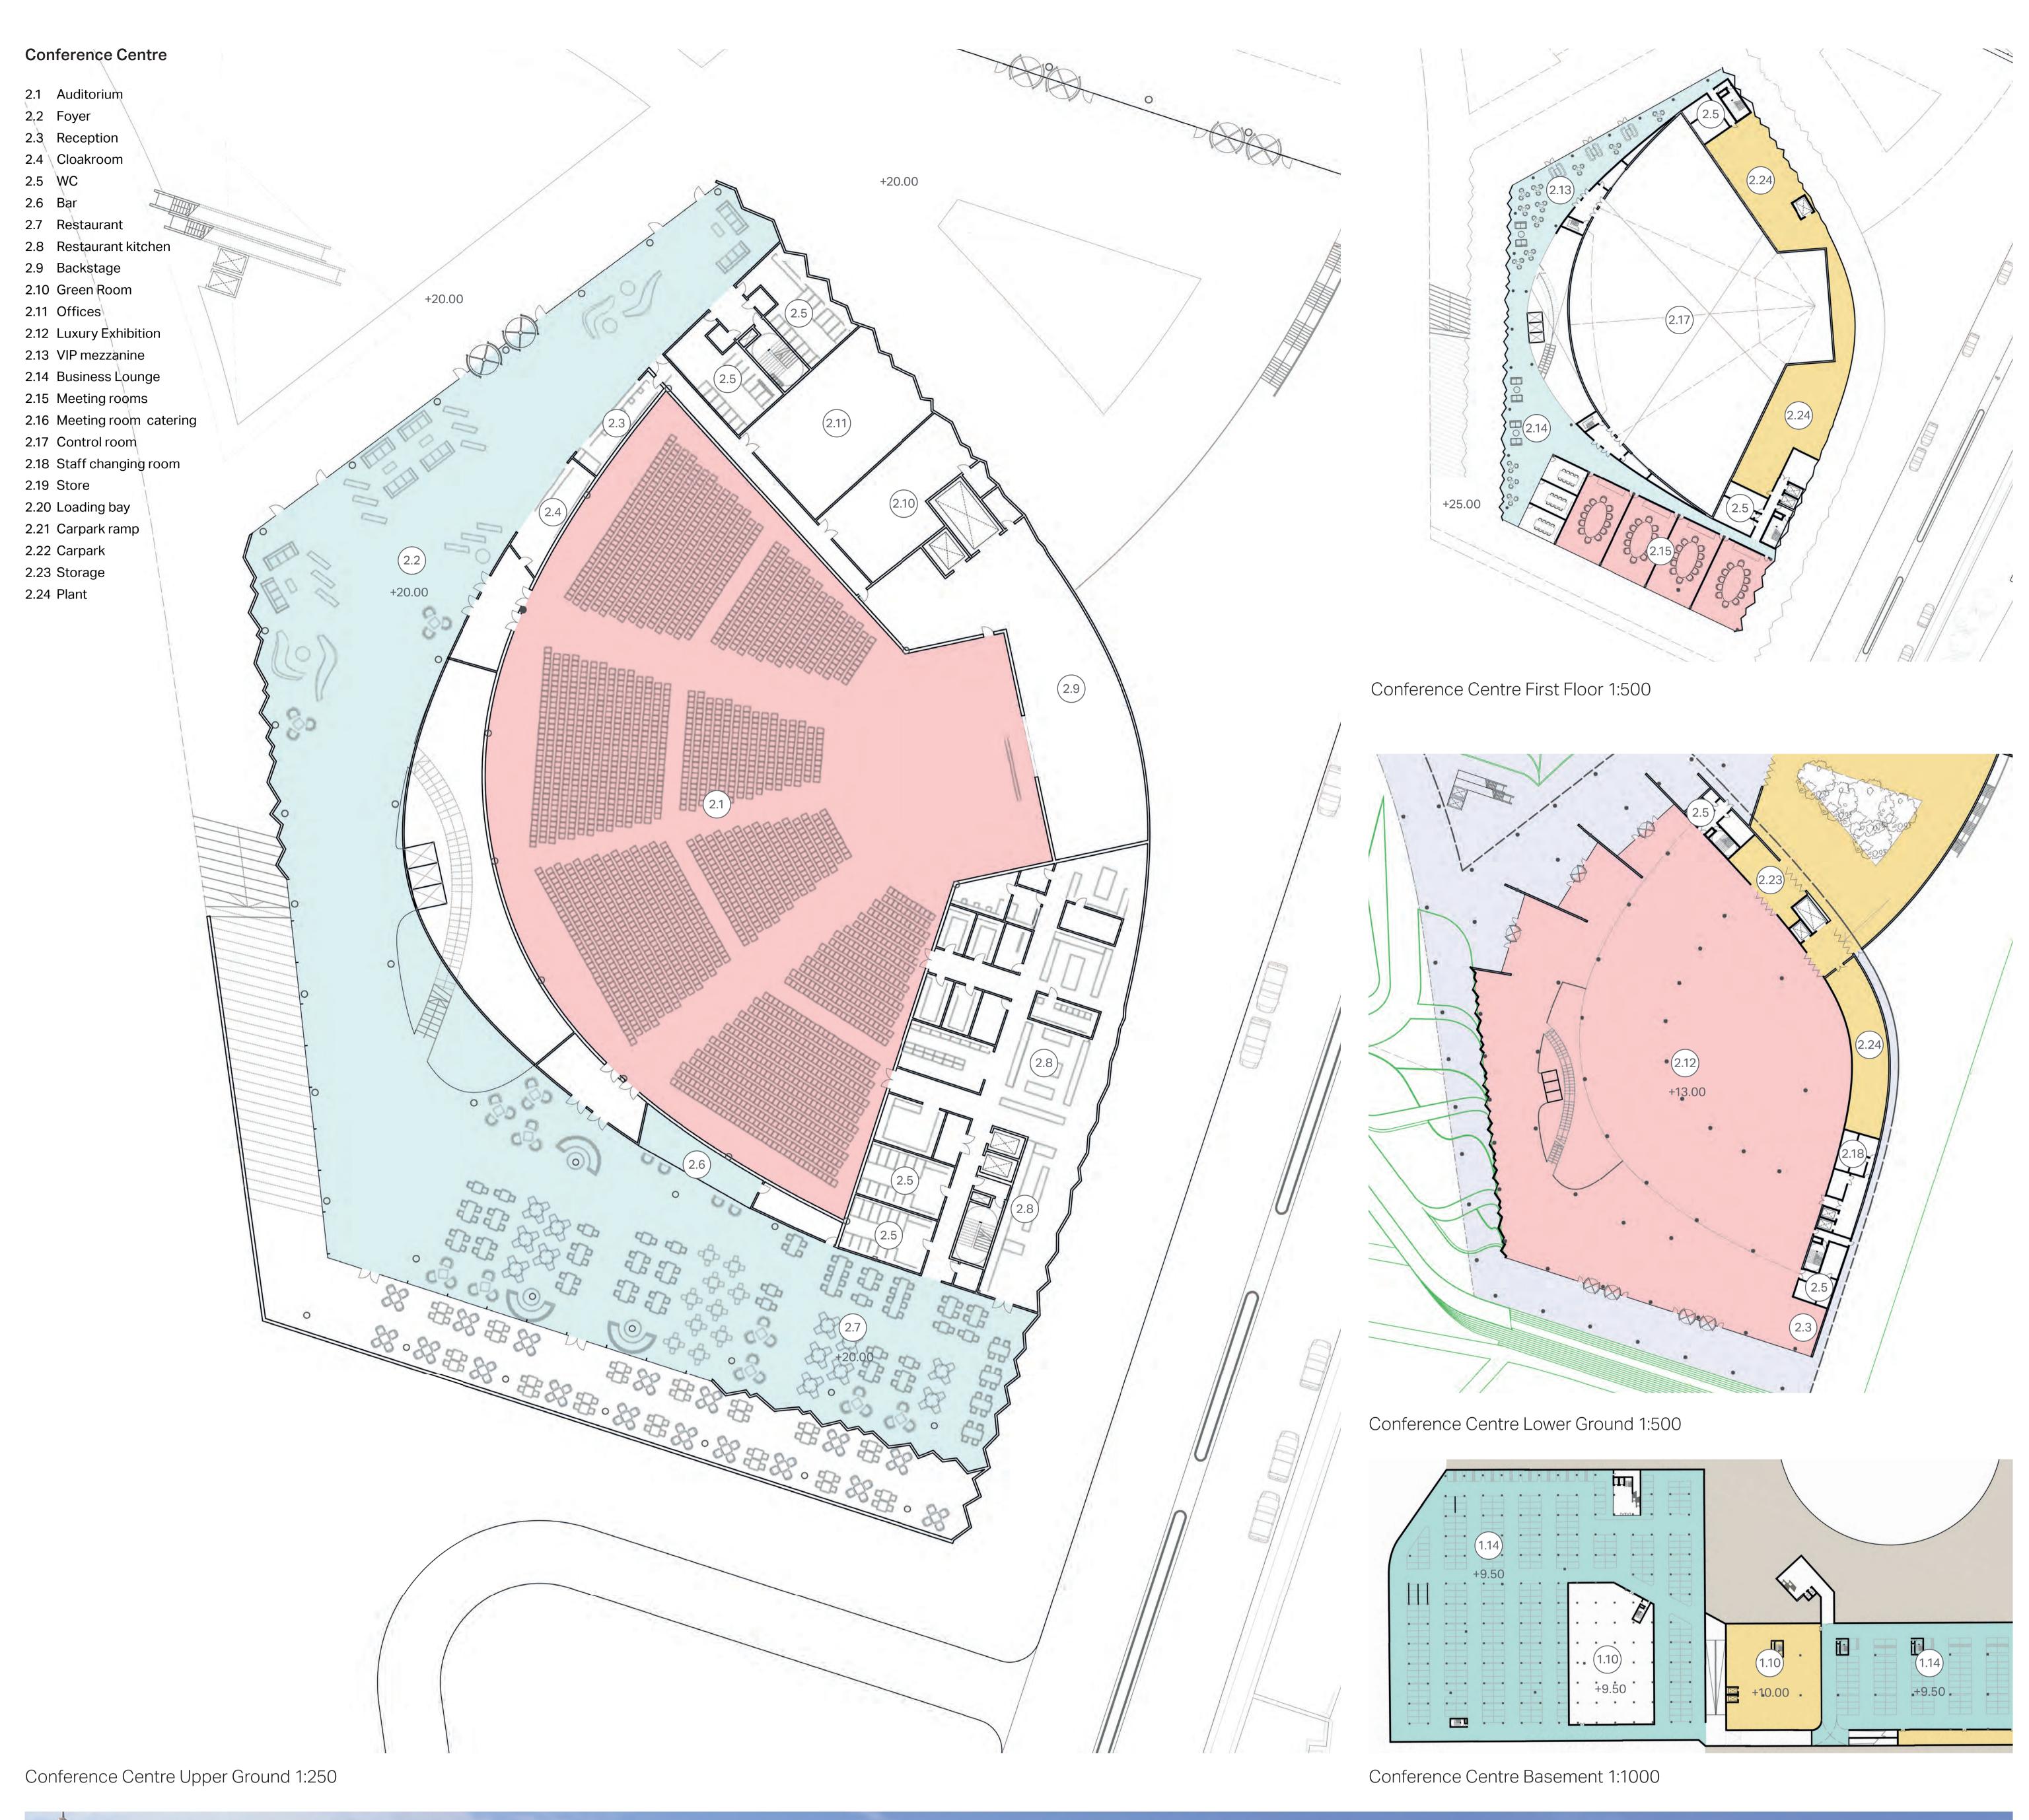





Conference Centre | Sections & Elevations

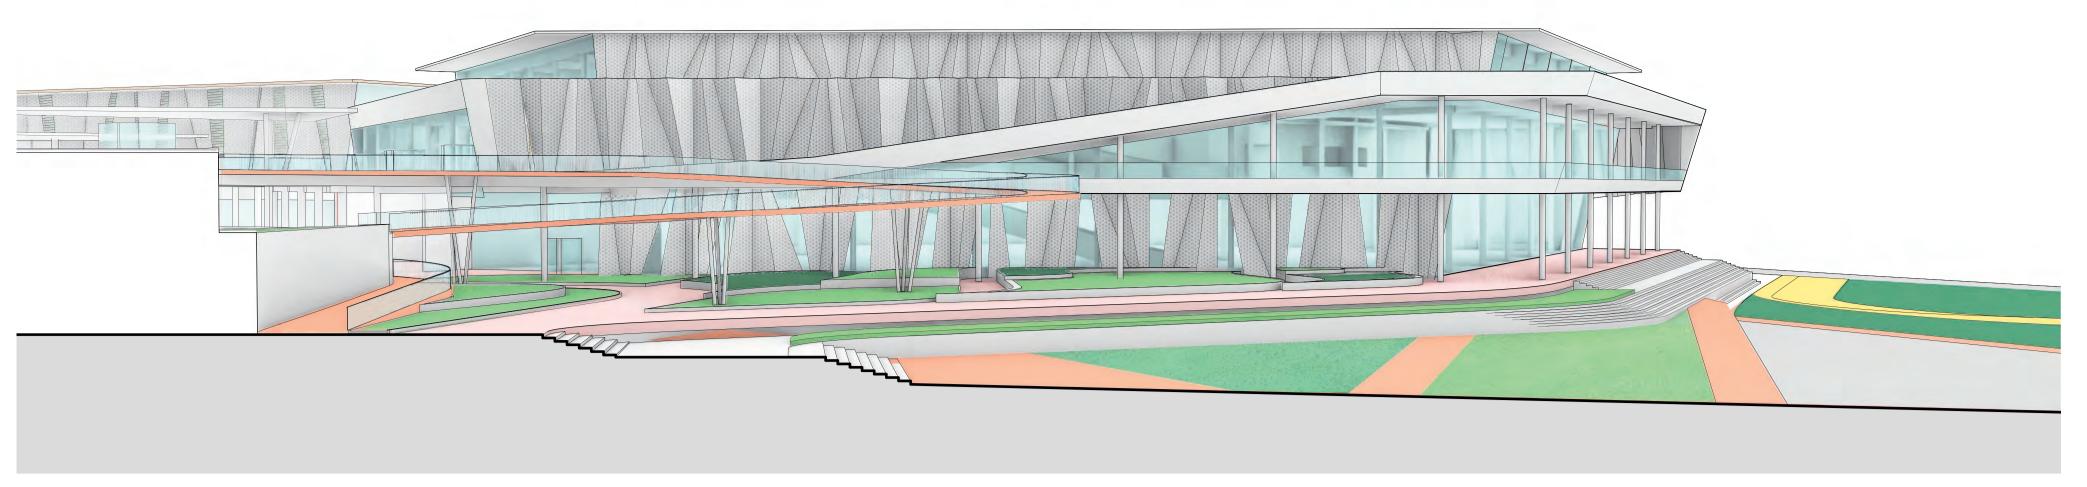


Conference Centre Elevation 1 1:250

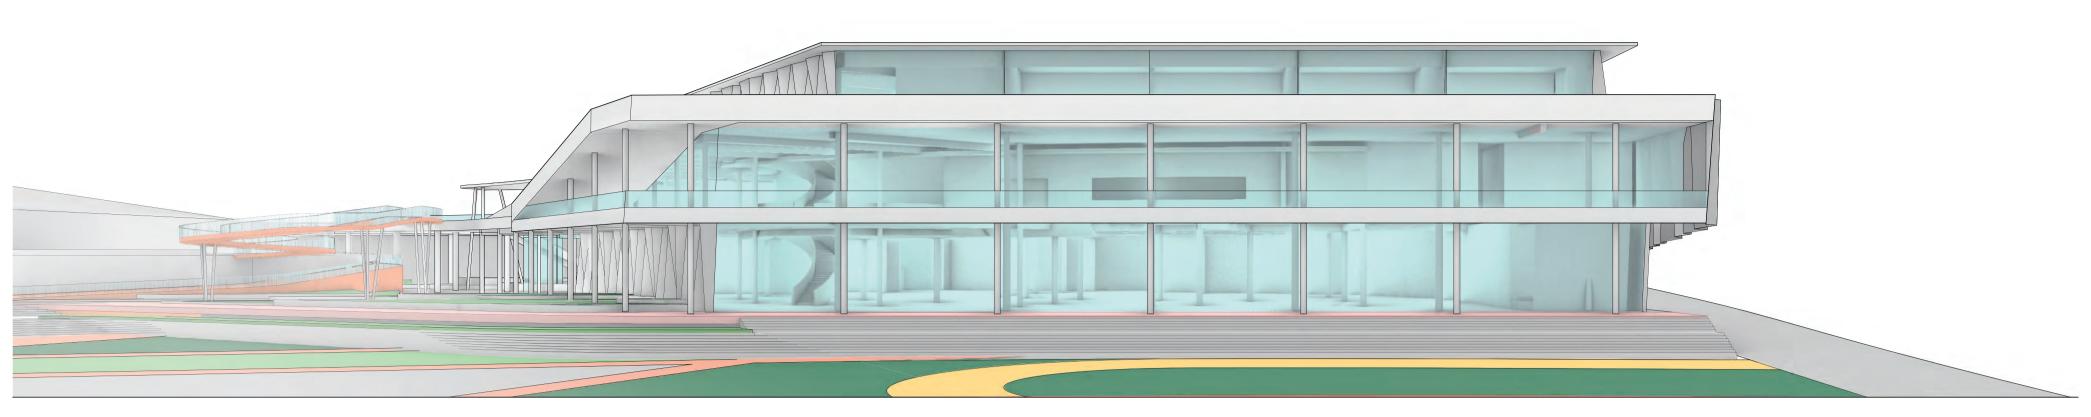

Conference Centre Elevation 2 1:250

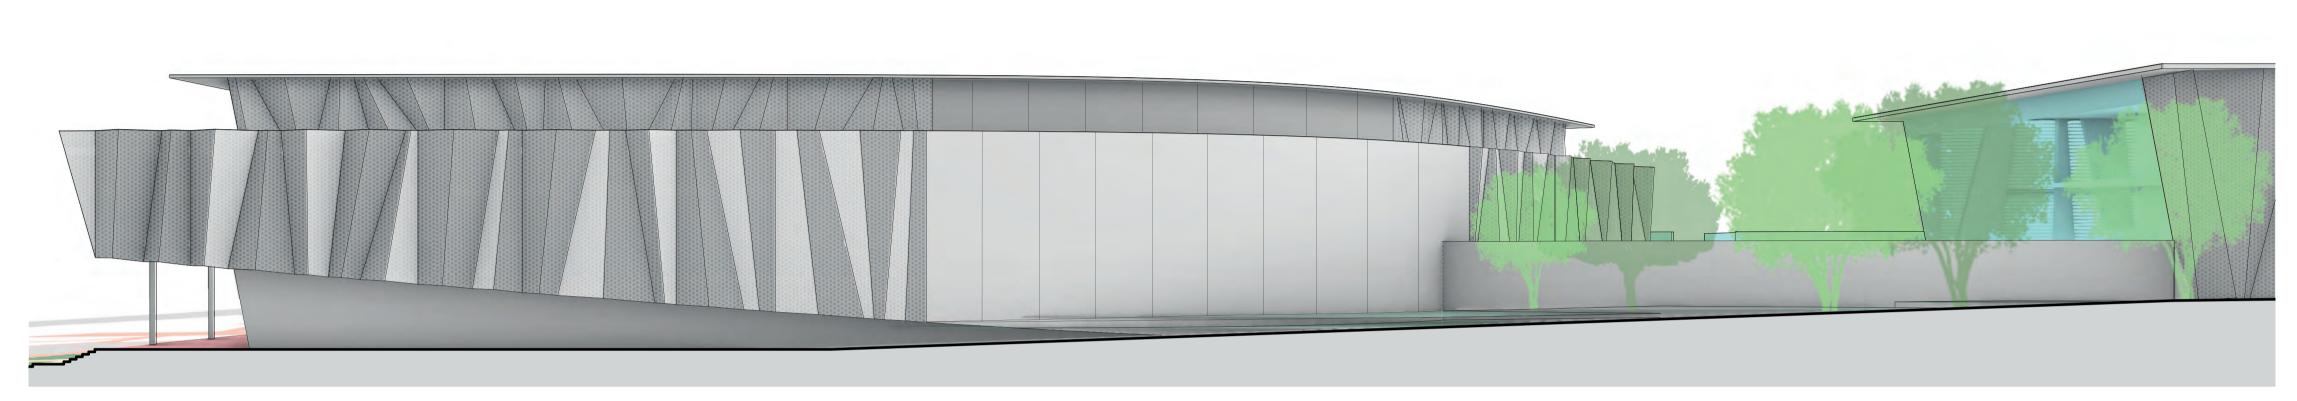


Conference Centre Elevation 3 1:250

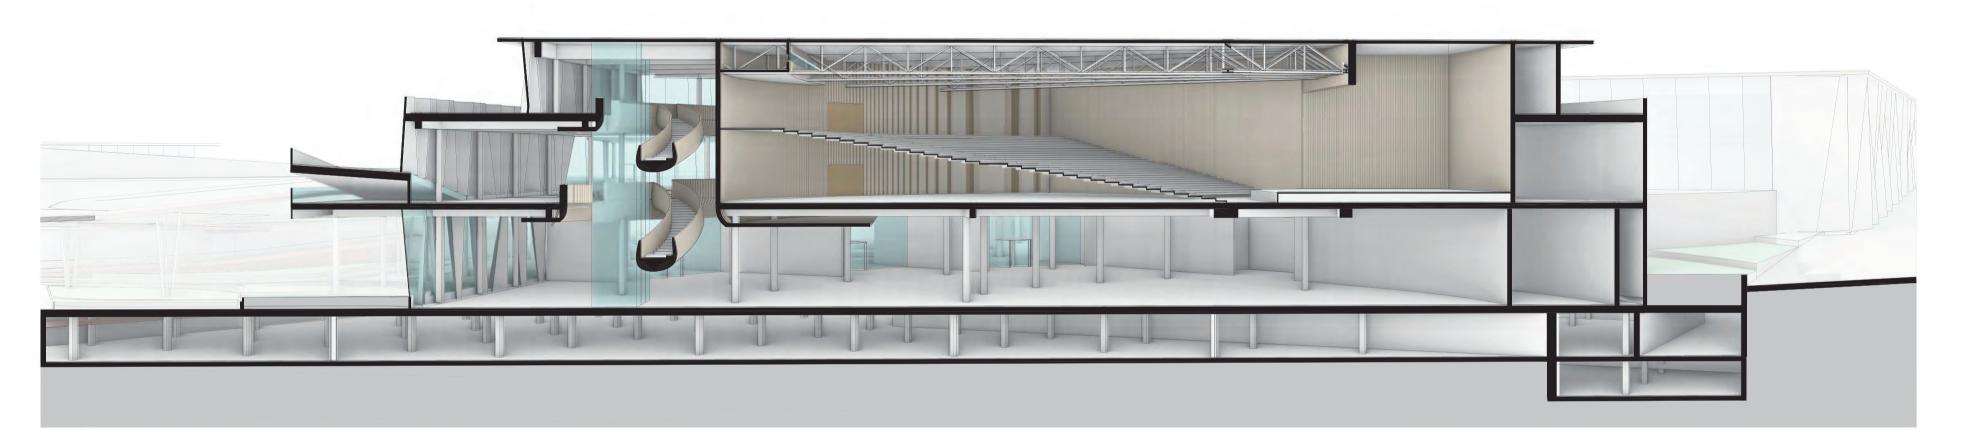


Conference Centre Short Section 1:250




Conference Centre Long Section 1:250

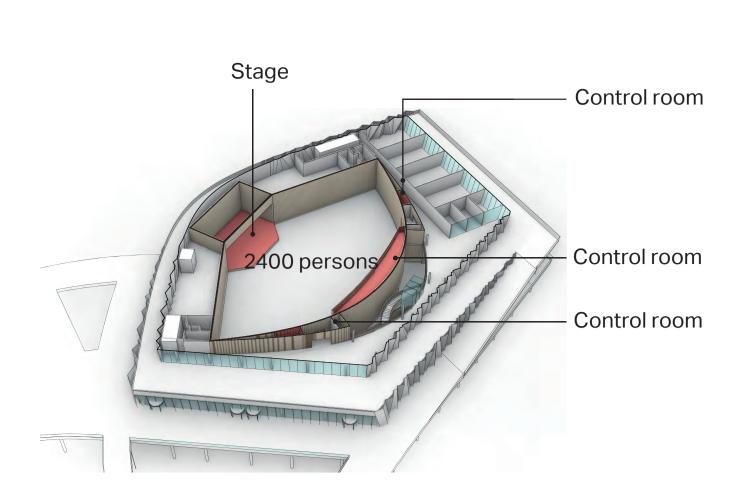


Flat floor big auditorium mode - 2400 persons capacity Entrance from main foyer at +20.00m

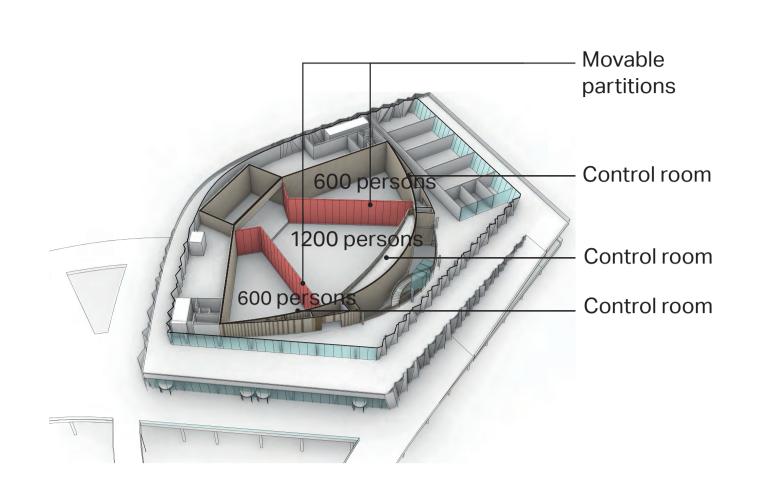


Three flat auditoria mode - 1200 & 600 persons capacity Entrance from main foyer at +20.00m

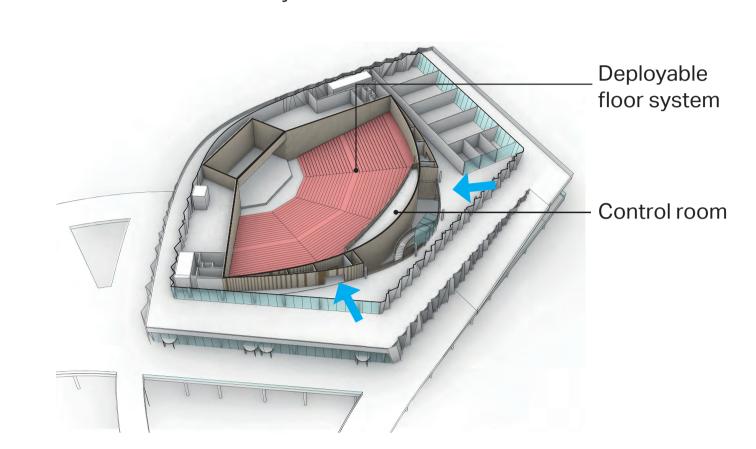


Raked floor big auditorium mode - 2400 persons capacity Entrance from first floor at +26.00m

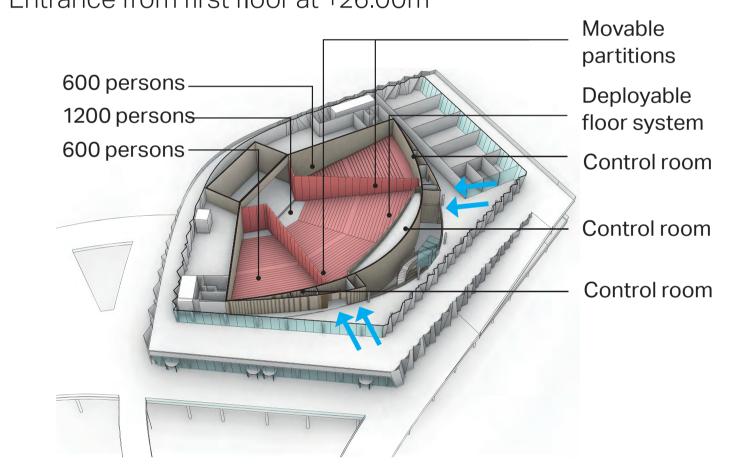

Three flat auditoria mode - 1200 & 600x2 persons capacity
Entrance from first floor at +26.00m

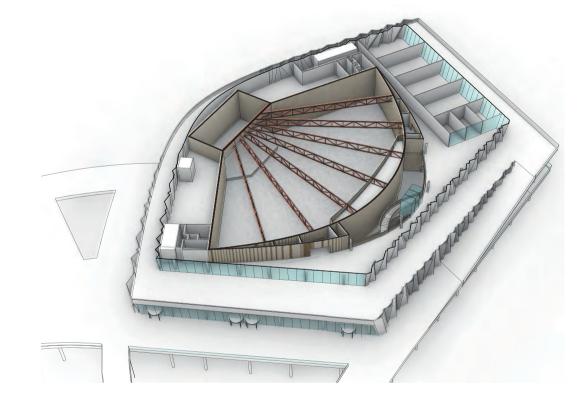

Auditorium radial truss structure achieves column free space

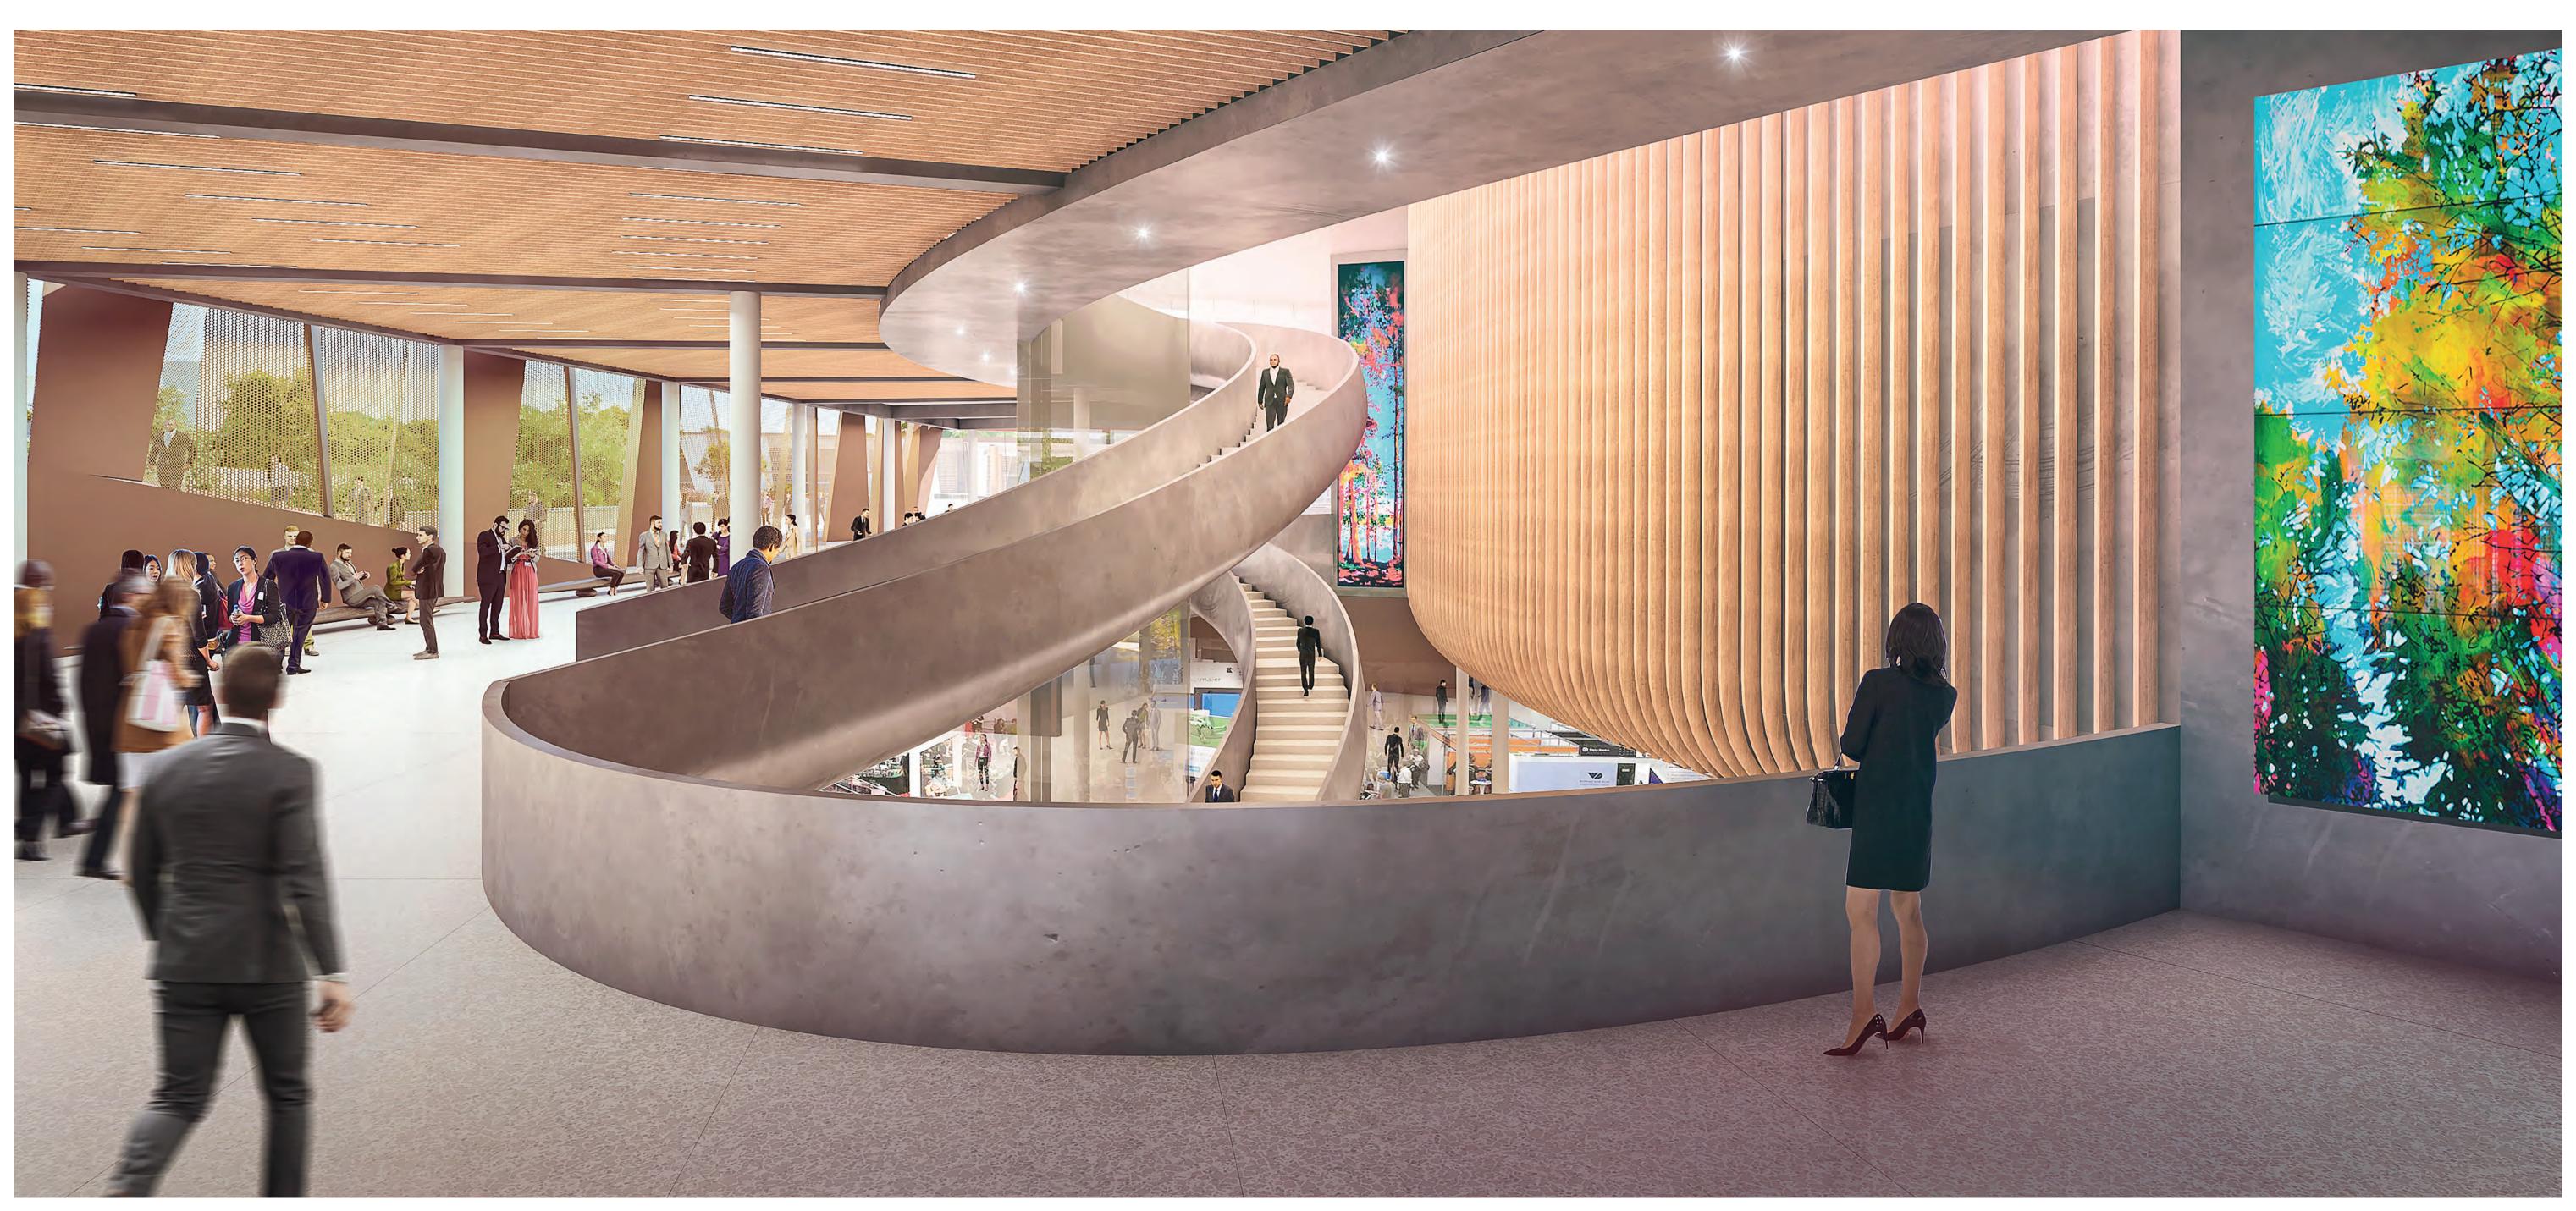

TIF-HELEXPO, Thessaloniki

Business Centre Plans

Business Centre Ground Floor 1:500



Business Centre

- 3.1 Main Multipurpose Hall
- 3.2 Small Multipurpose Hall
- 3.3 Foyer
- 3.5 WC

3.4 Cloakroom


- 3.6 Dressing rooms
- 3.7 Administration & Event offices 3.8 Loading bay
- 3.9 Storage


Hotel


- 4.1 Hotel reception
- 4.2 Hotel restaurant
- 4.3 Kitchen 4.4 Gym
- 4.5 Hotel Admin
- 4.6 Rooftop Bar
- 4.7 Pool
- 4.8 Hotel
- 4.9 Laundry
- 4.10 Loading bay 4.11 Storage

Commercial Complex

- 5.1 Retail/Recreational/Services
- 5.2 Office Lobby
- 5.3 Office
- 5.4 Carpark 5.5 Storage

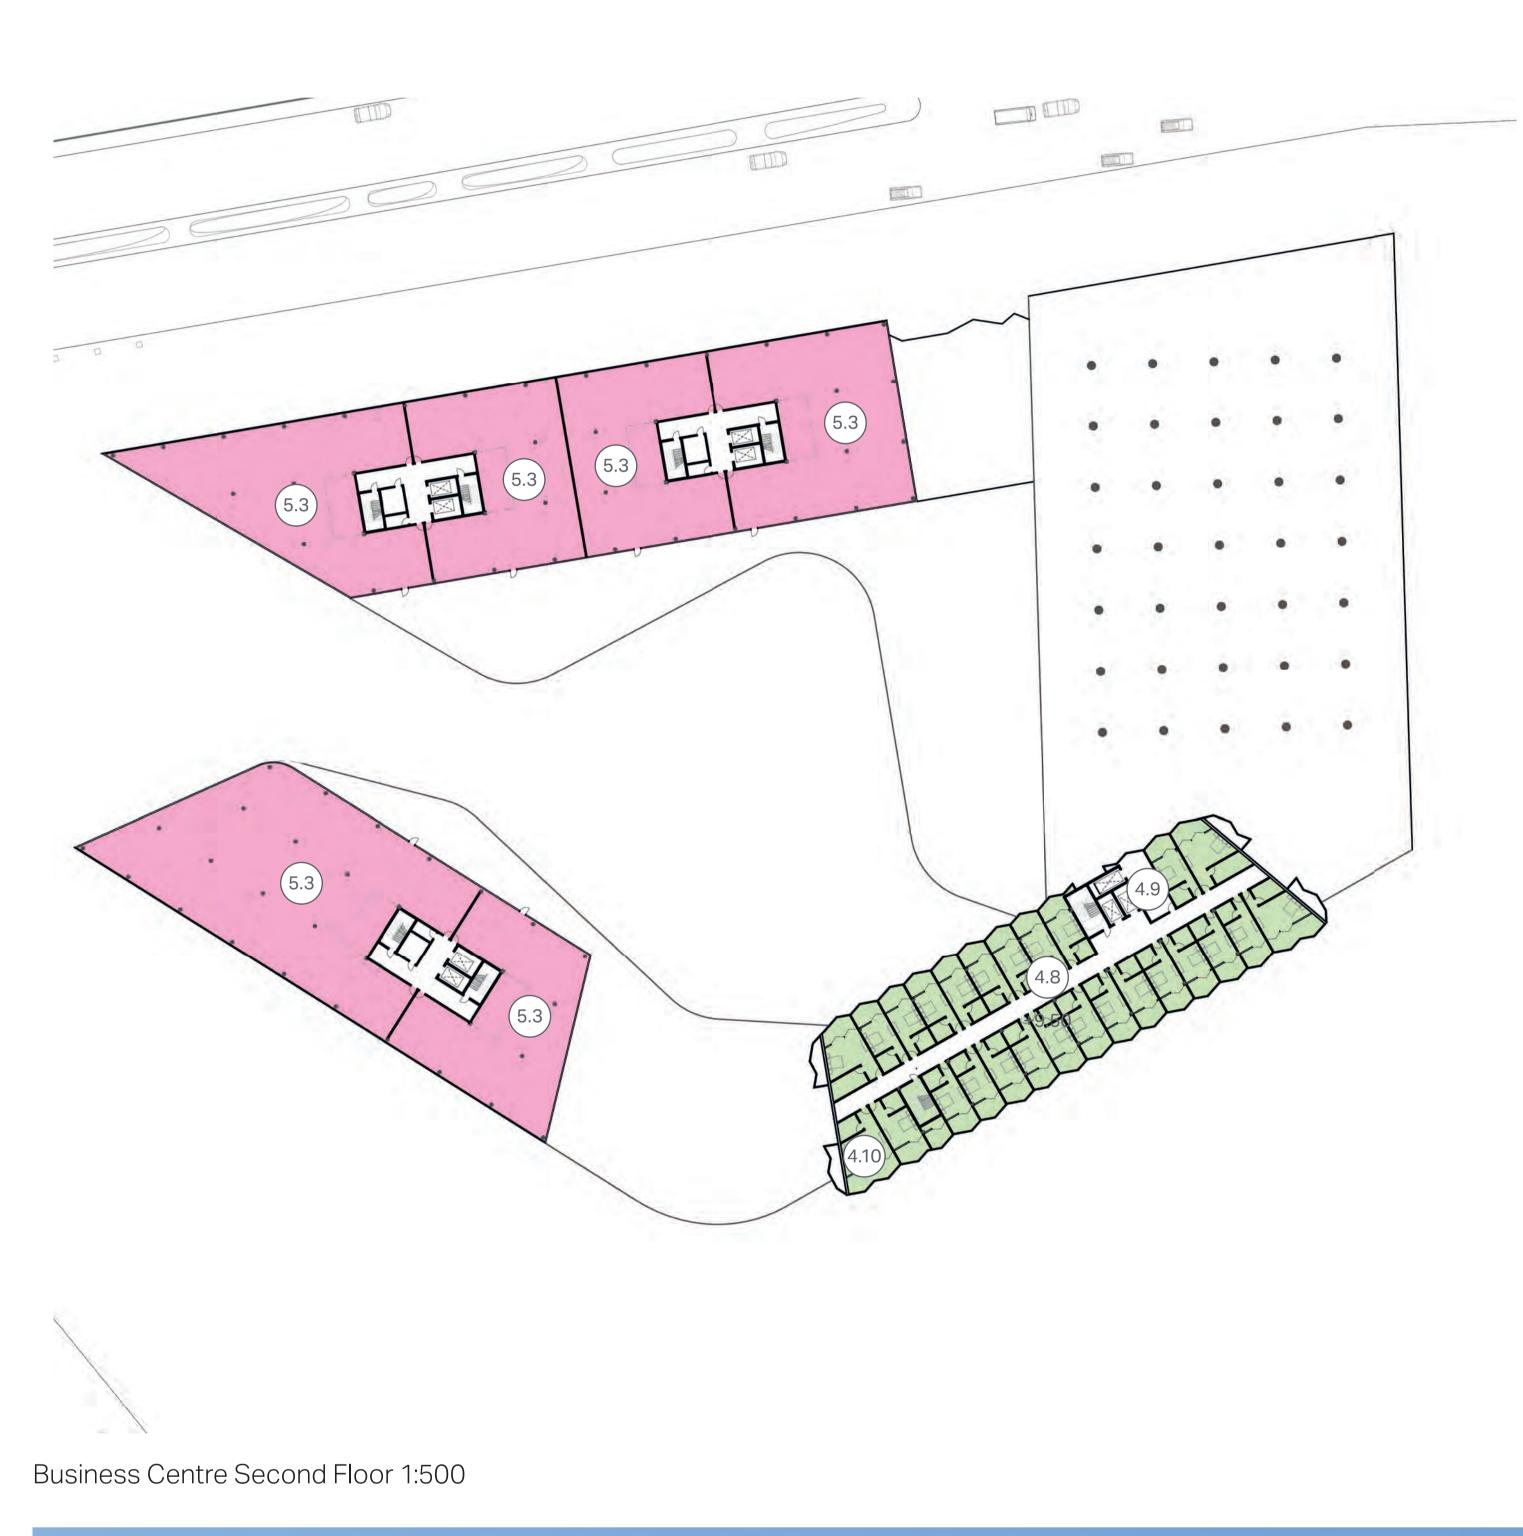

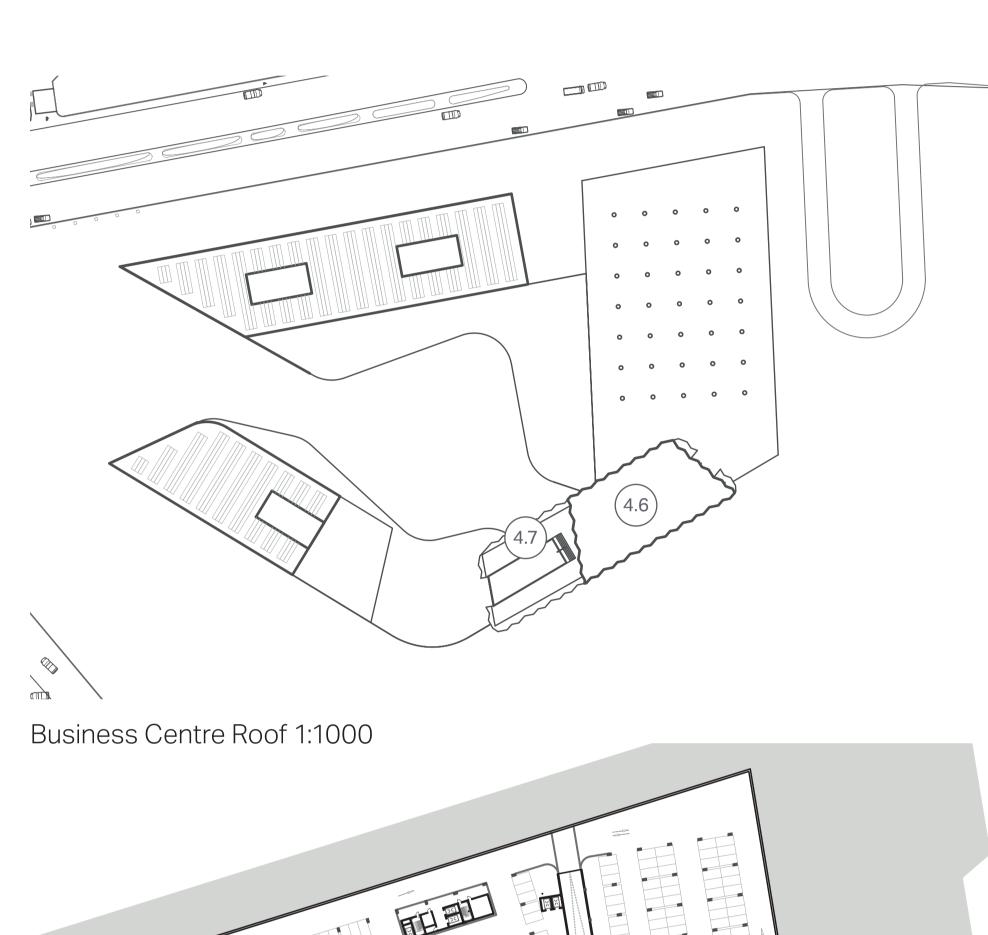


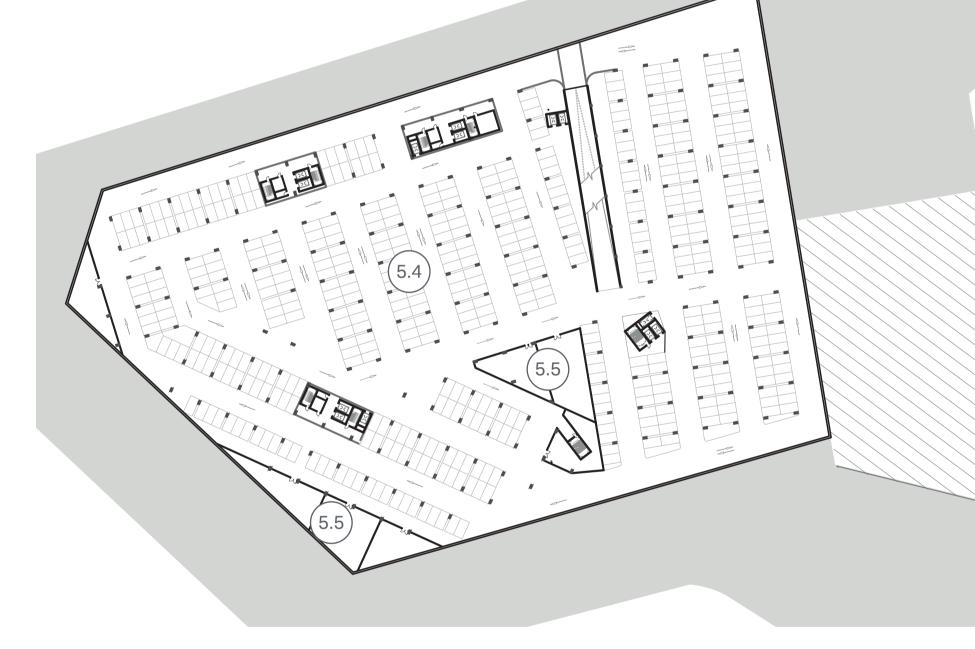


Business Centre Basement 1:1000



Business Centre | Sections & Elevations

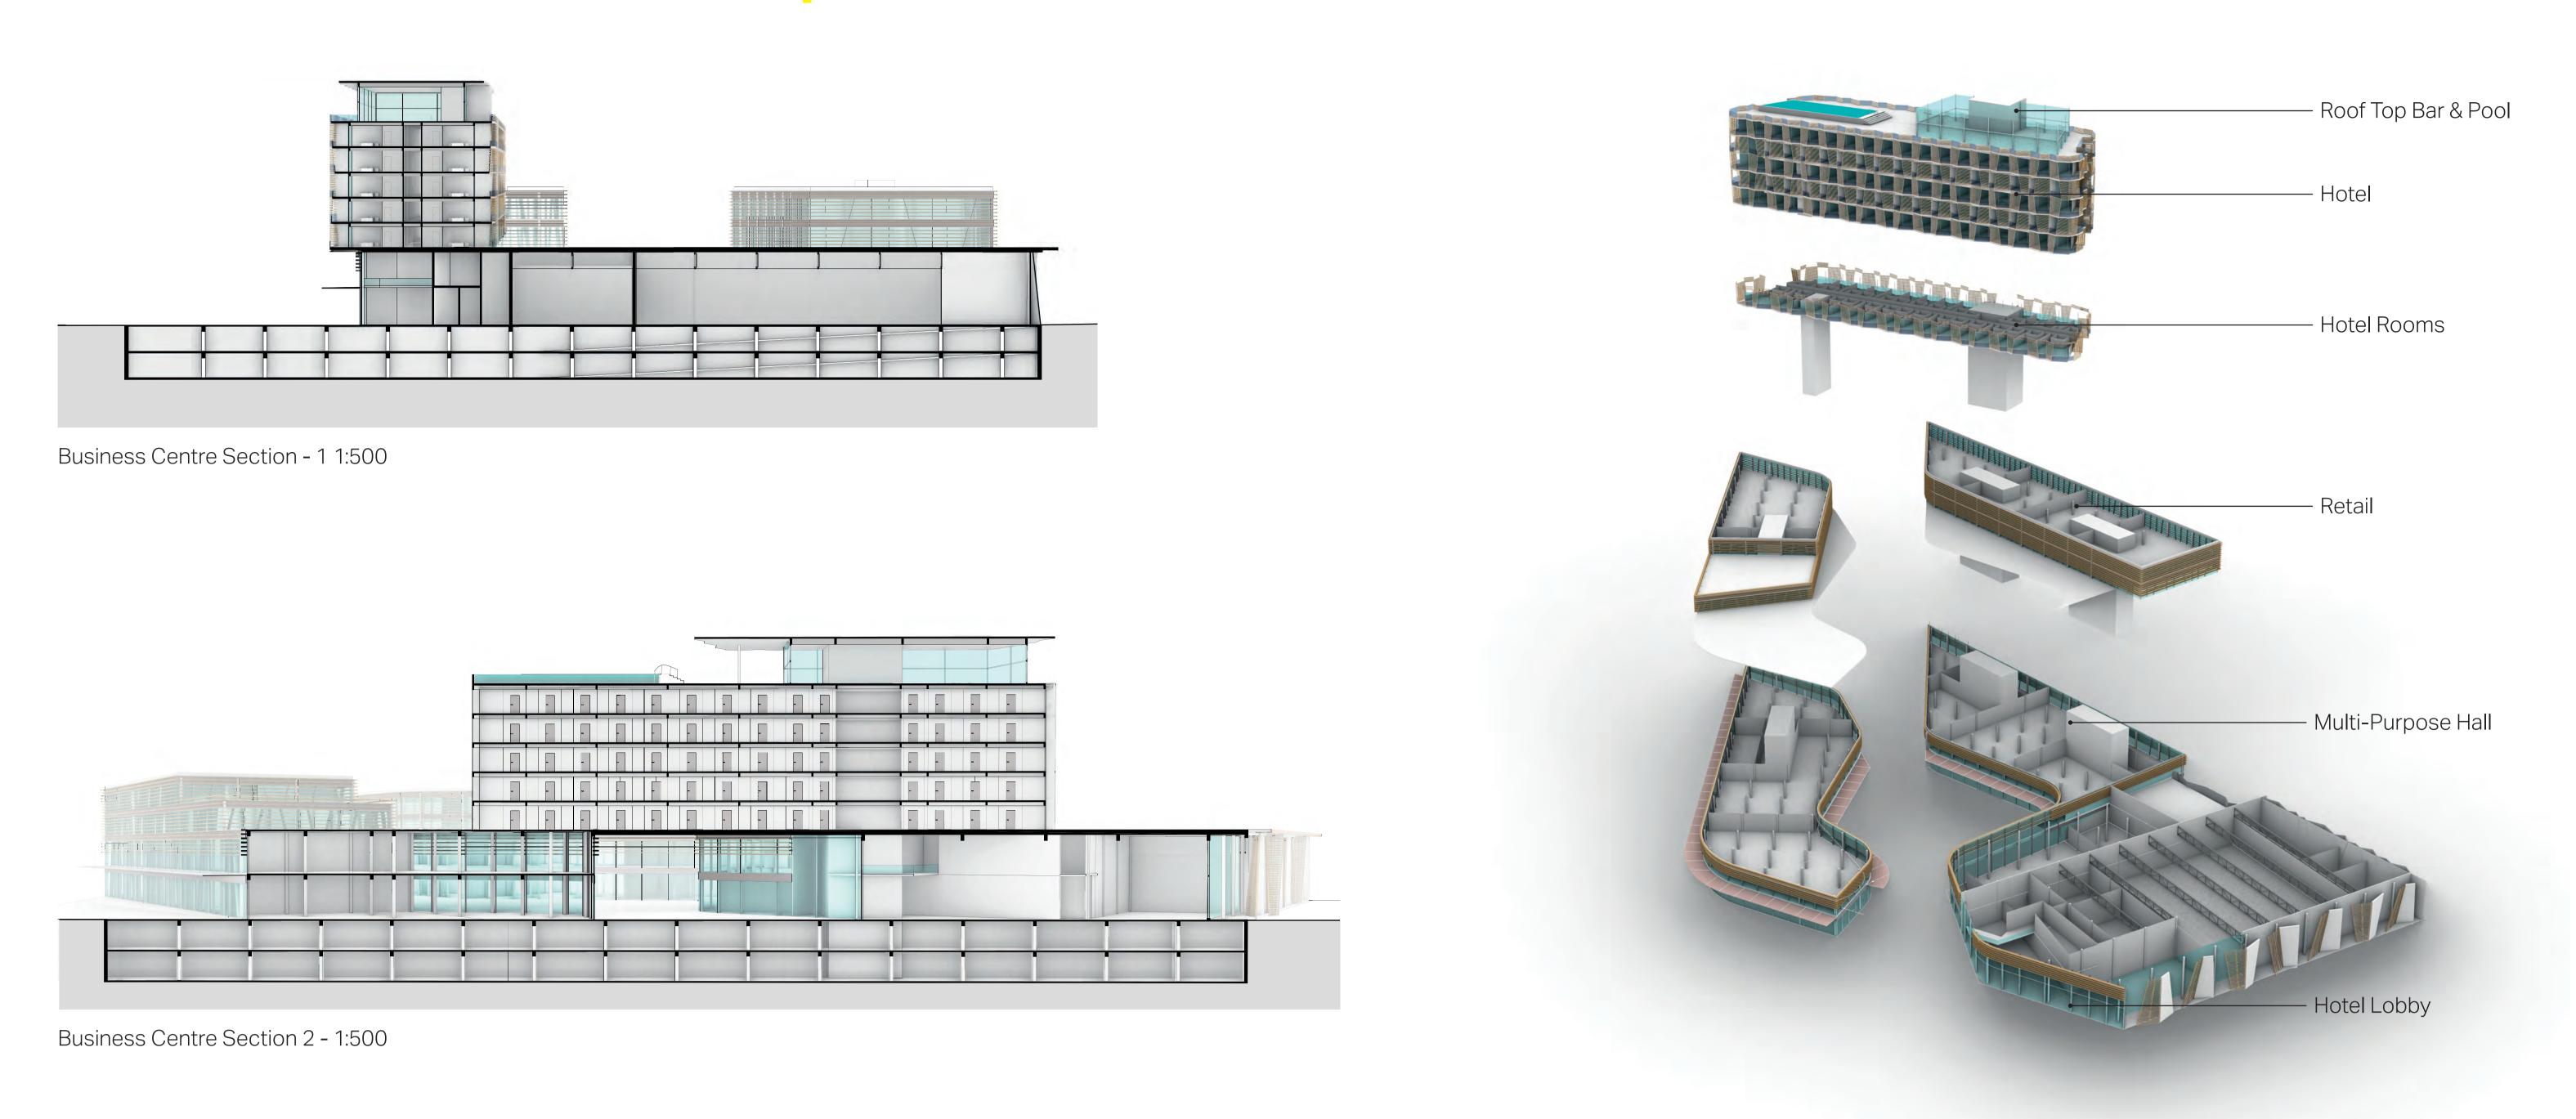

Business Centre & Hotel - Expolded Axonometric

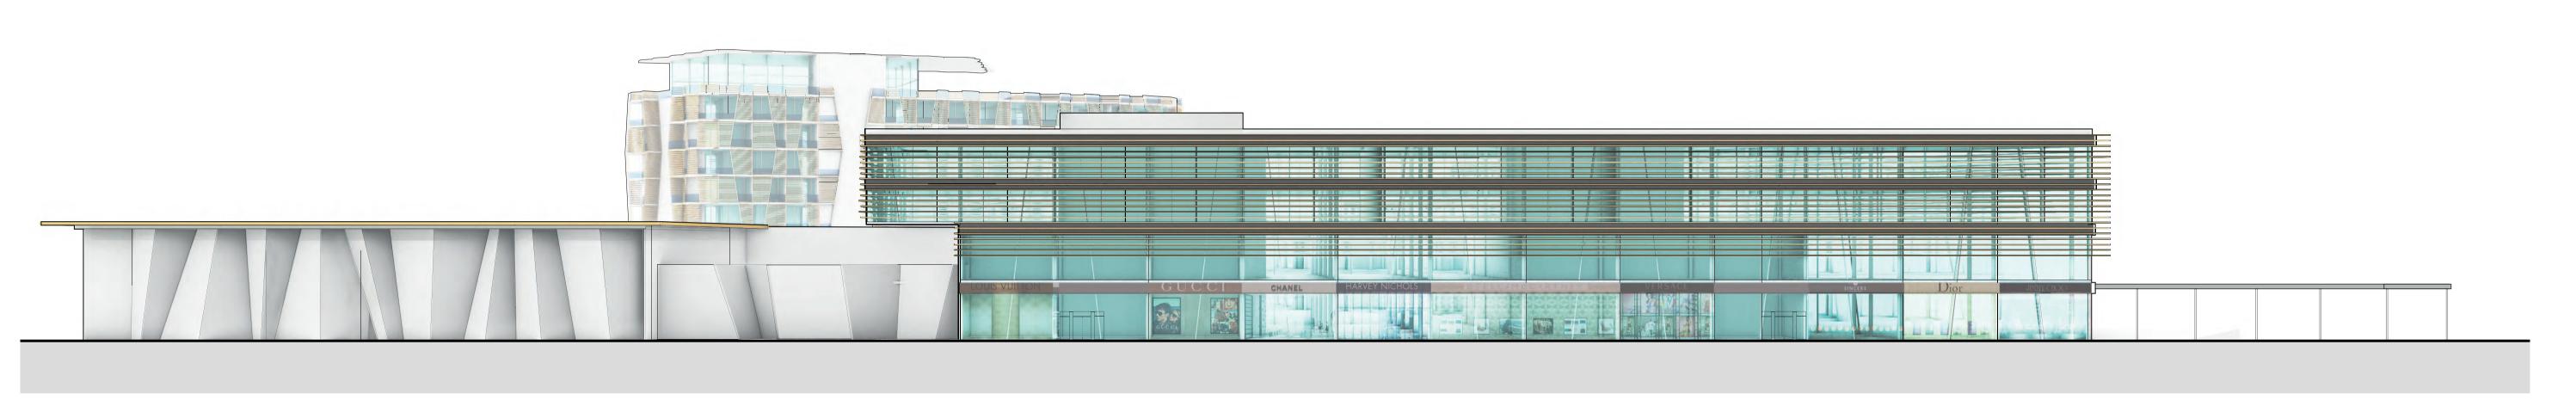

Business Centre Elevation 1 - 1:250



Business Centre Elevation 2 - 1:250



TIF-HELEXPO, Thessaloniki