






CONCEPT

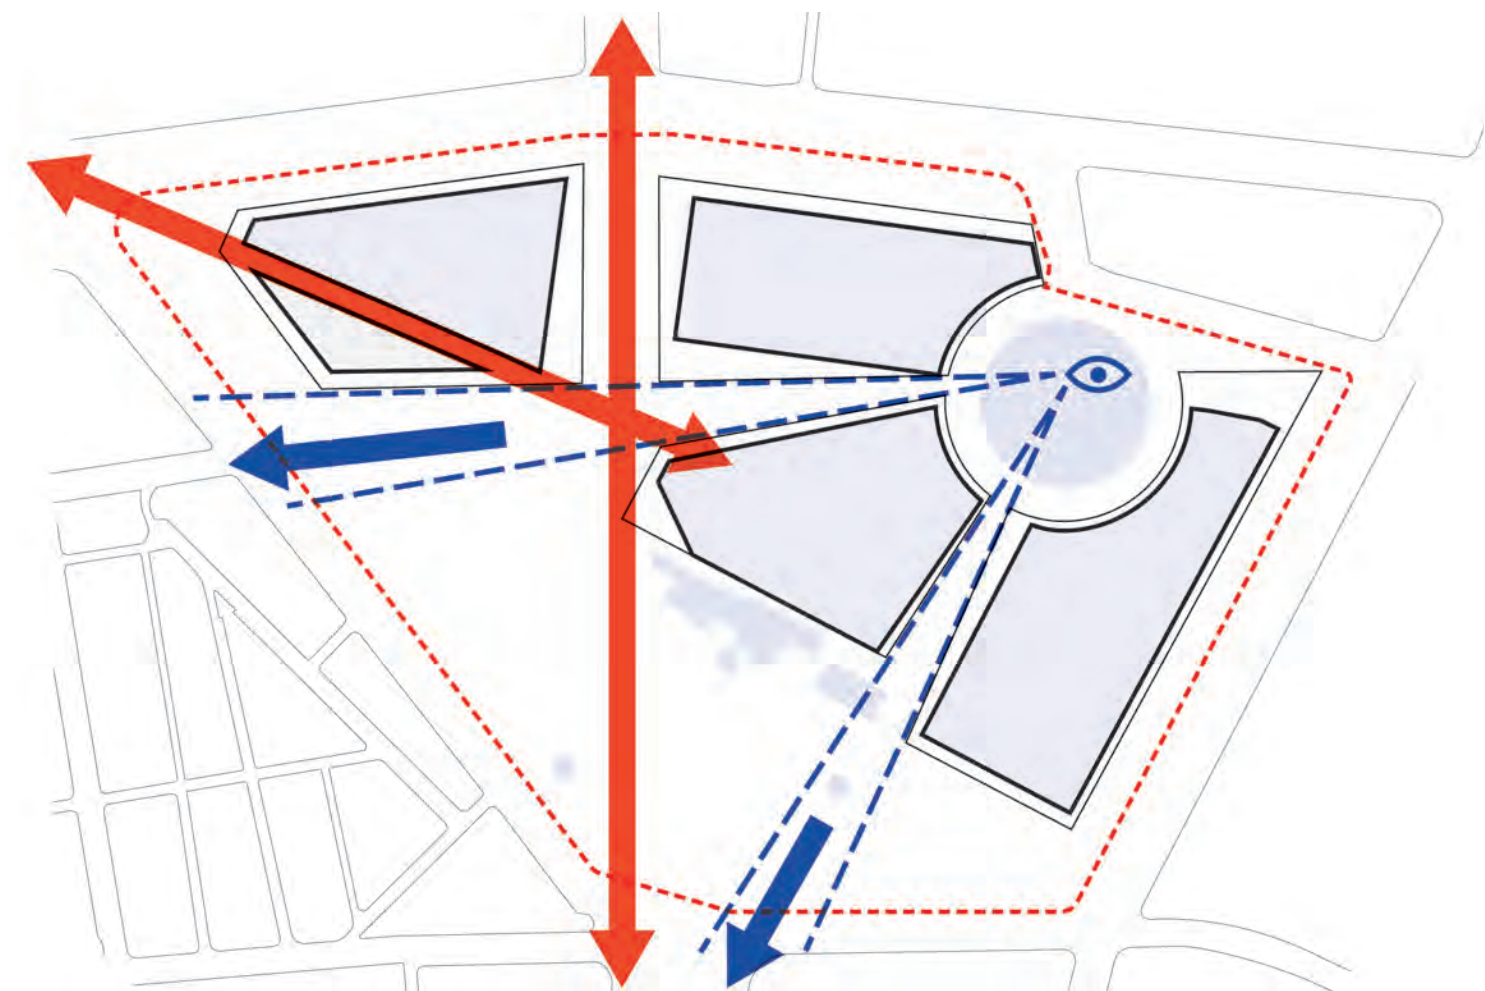

HISTORICAL AXES AND SIGTH LINES

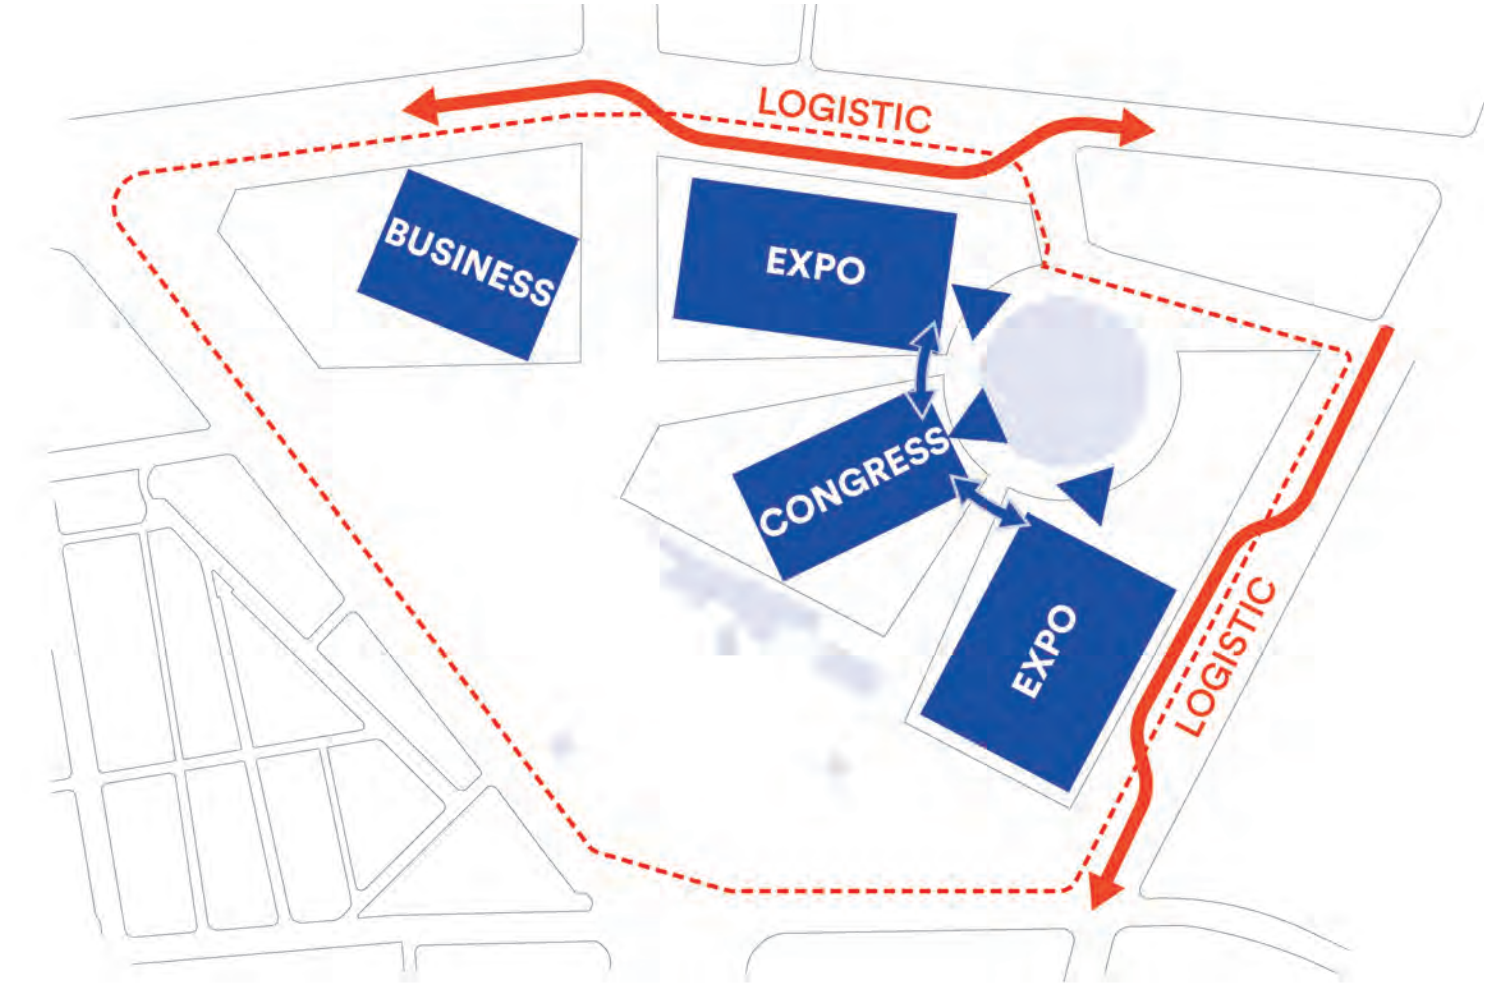

PUBLIC SPACES FREED OF LOGISTICS

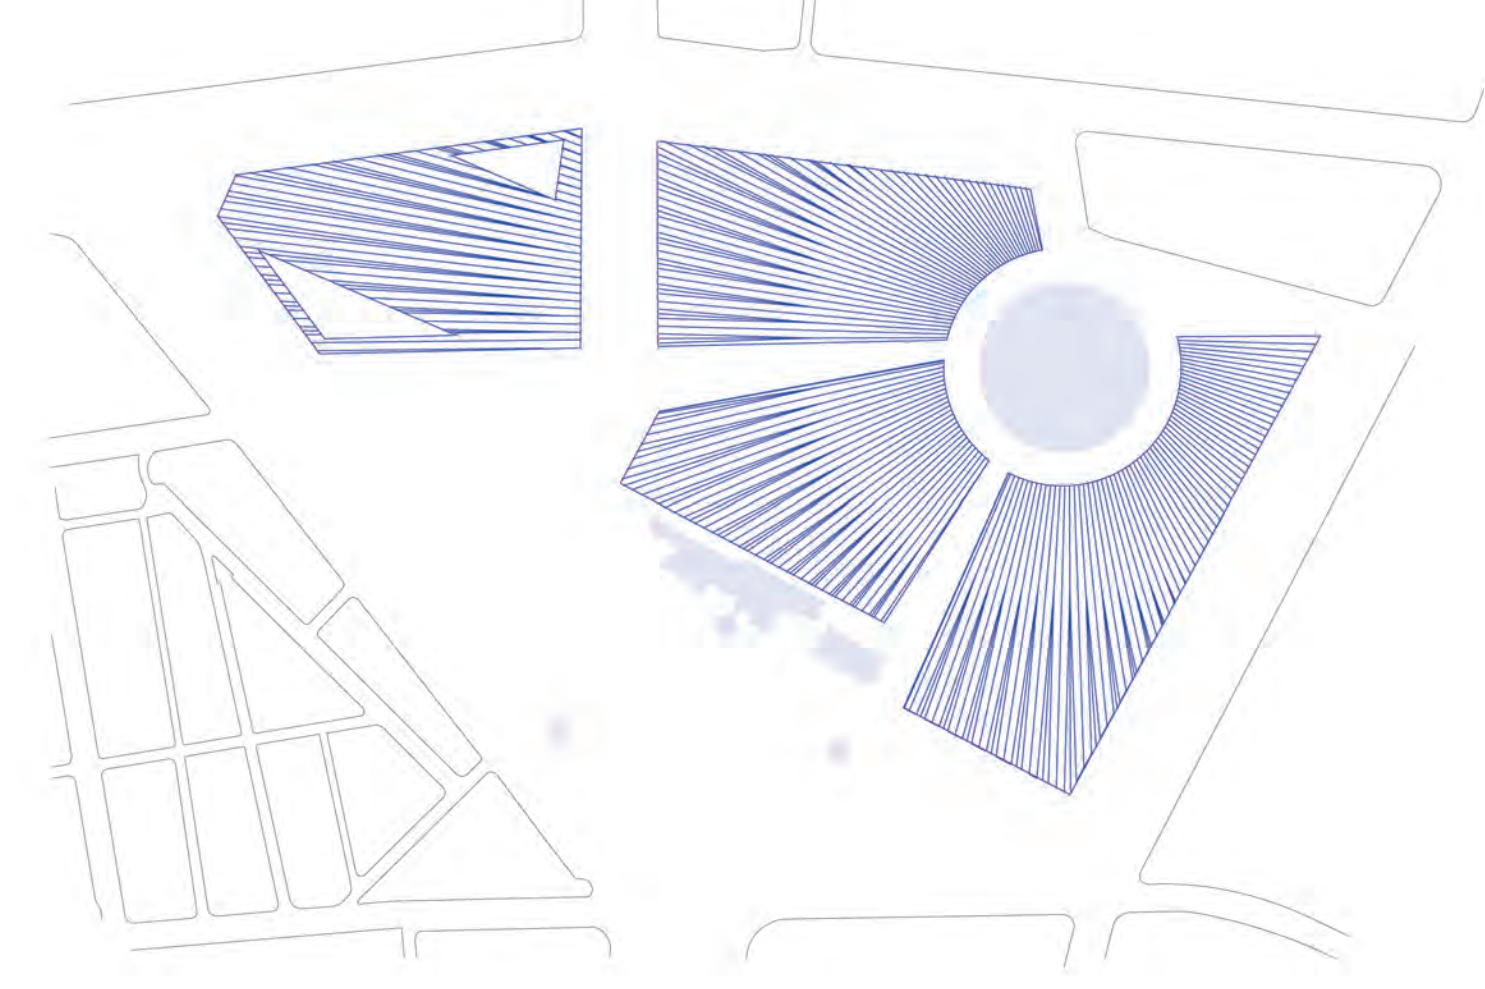


RADIATING AND INTEGRATED COMPOSITION




ACCORDION PLEATED ROOF




MASTER PLAN 1/1500

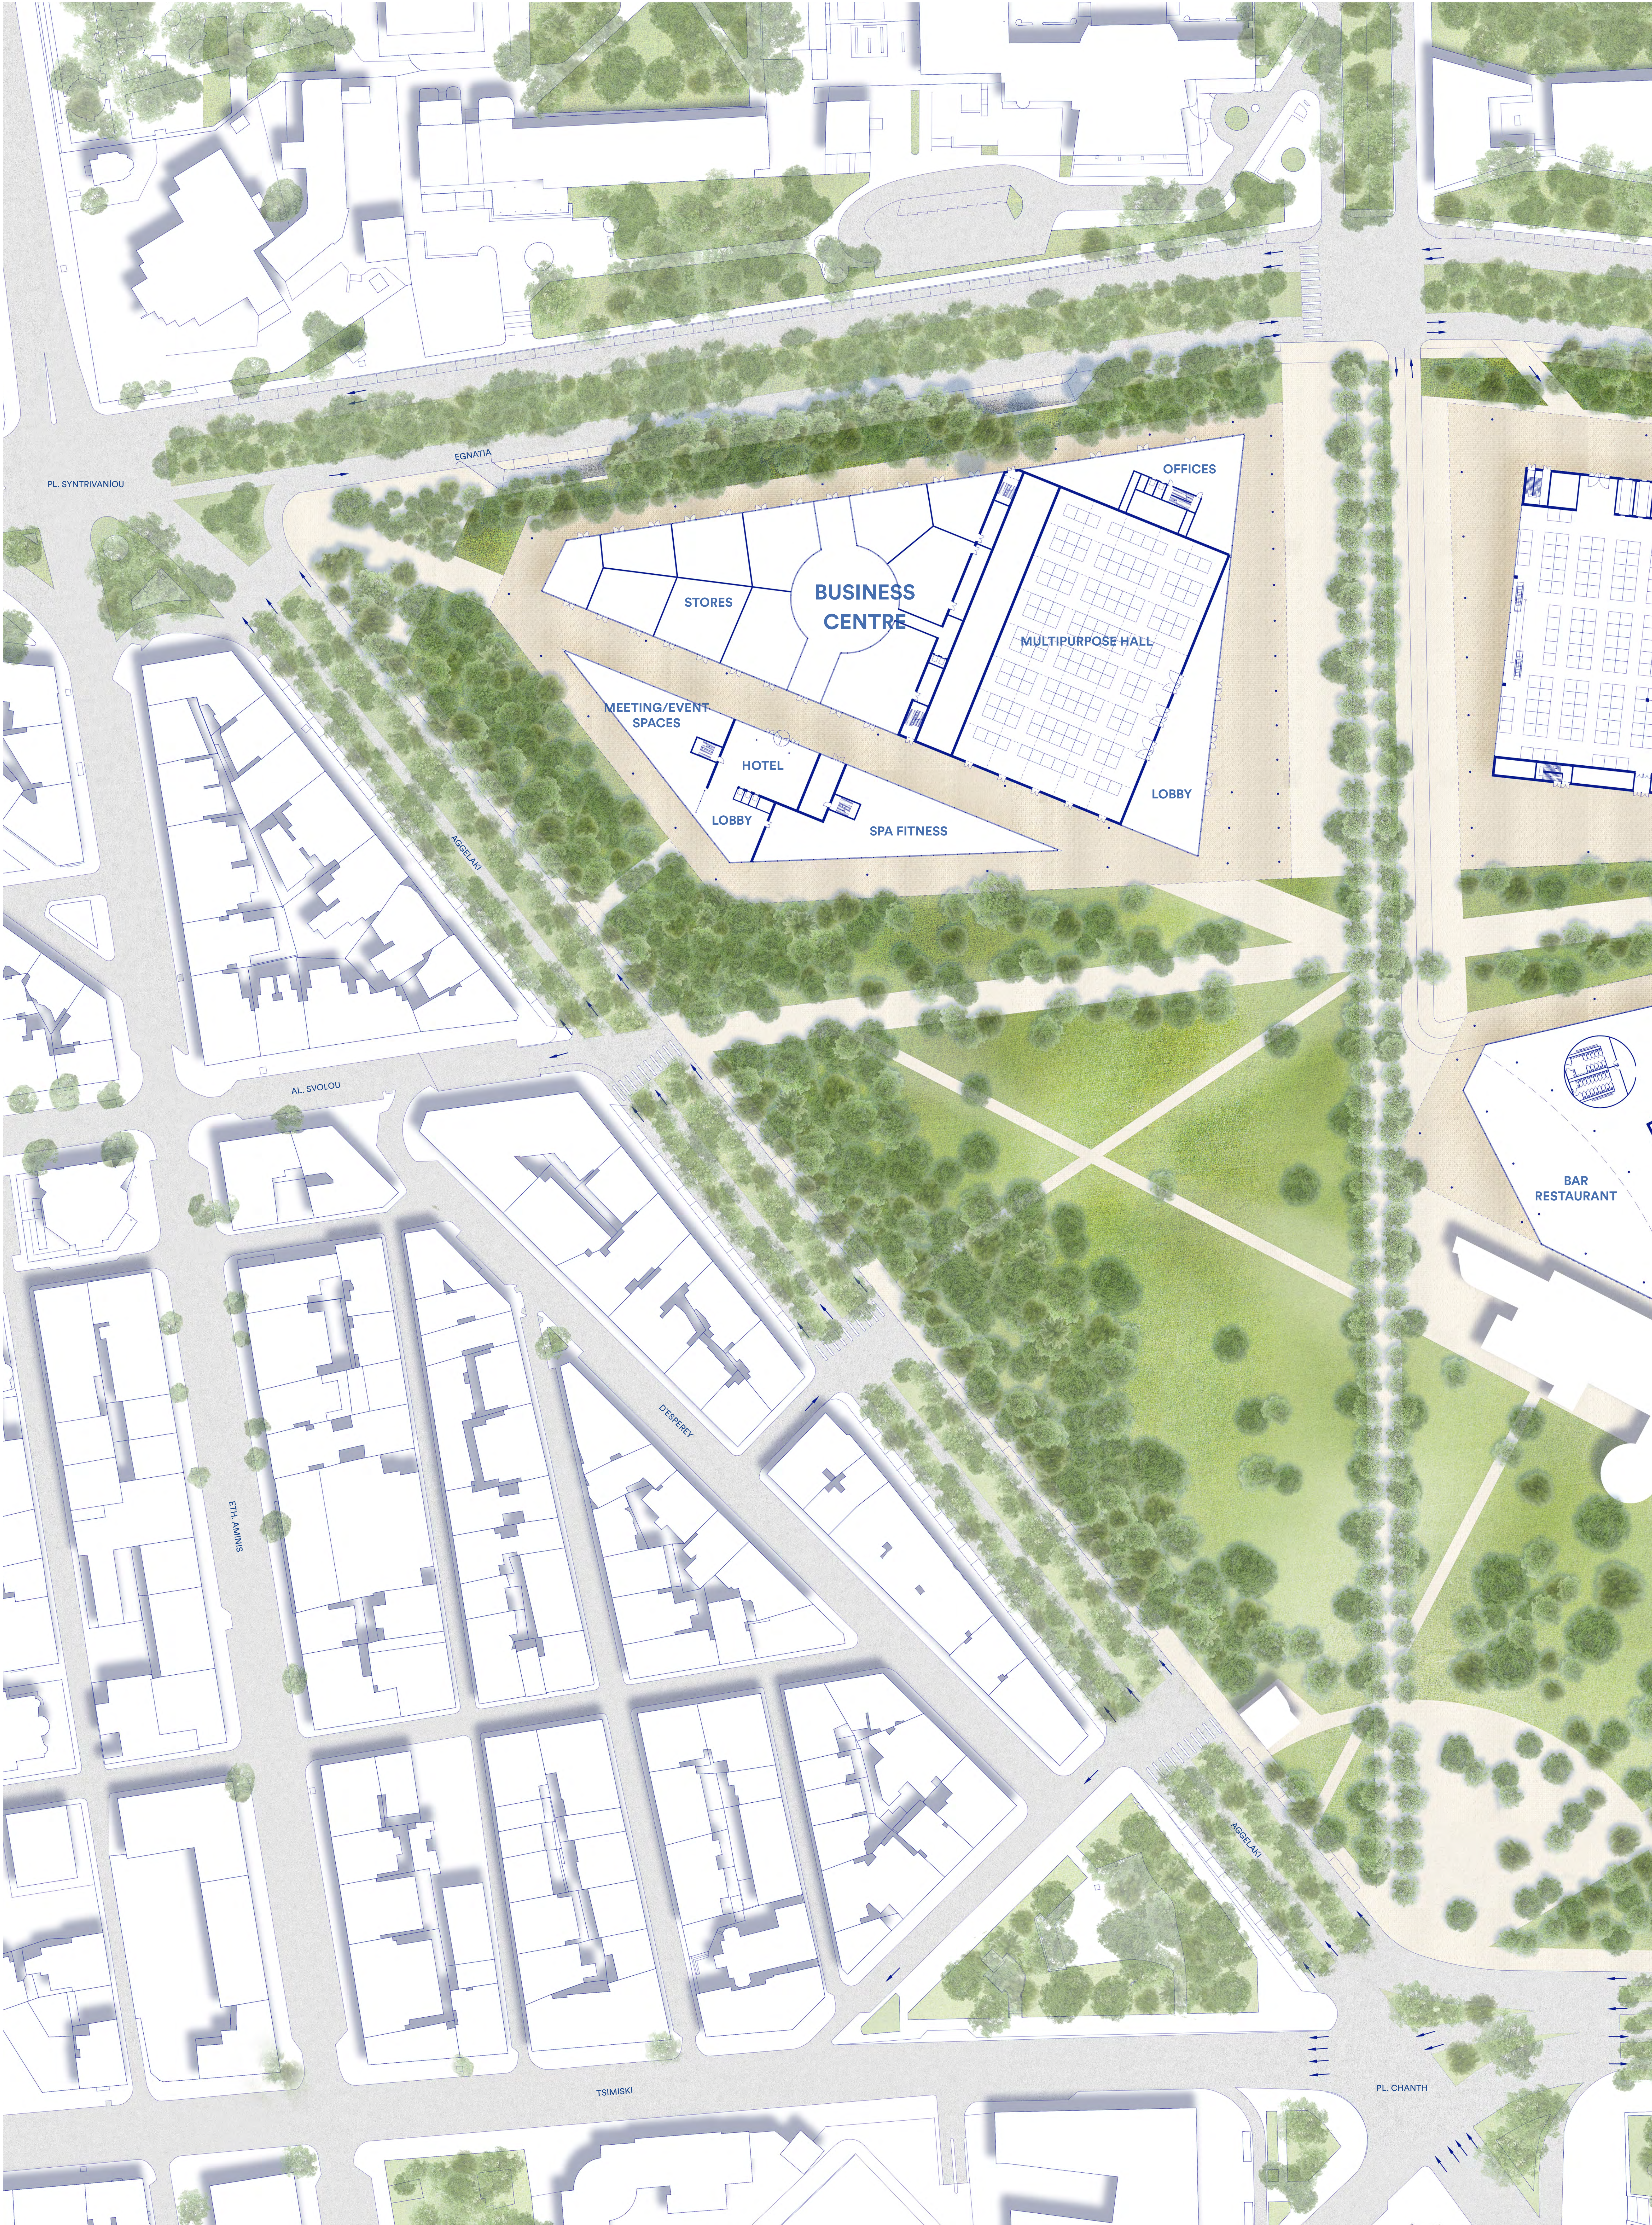

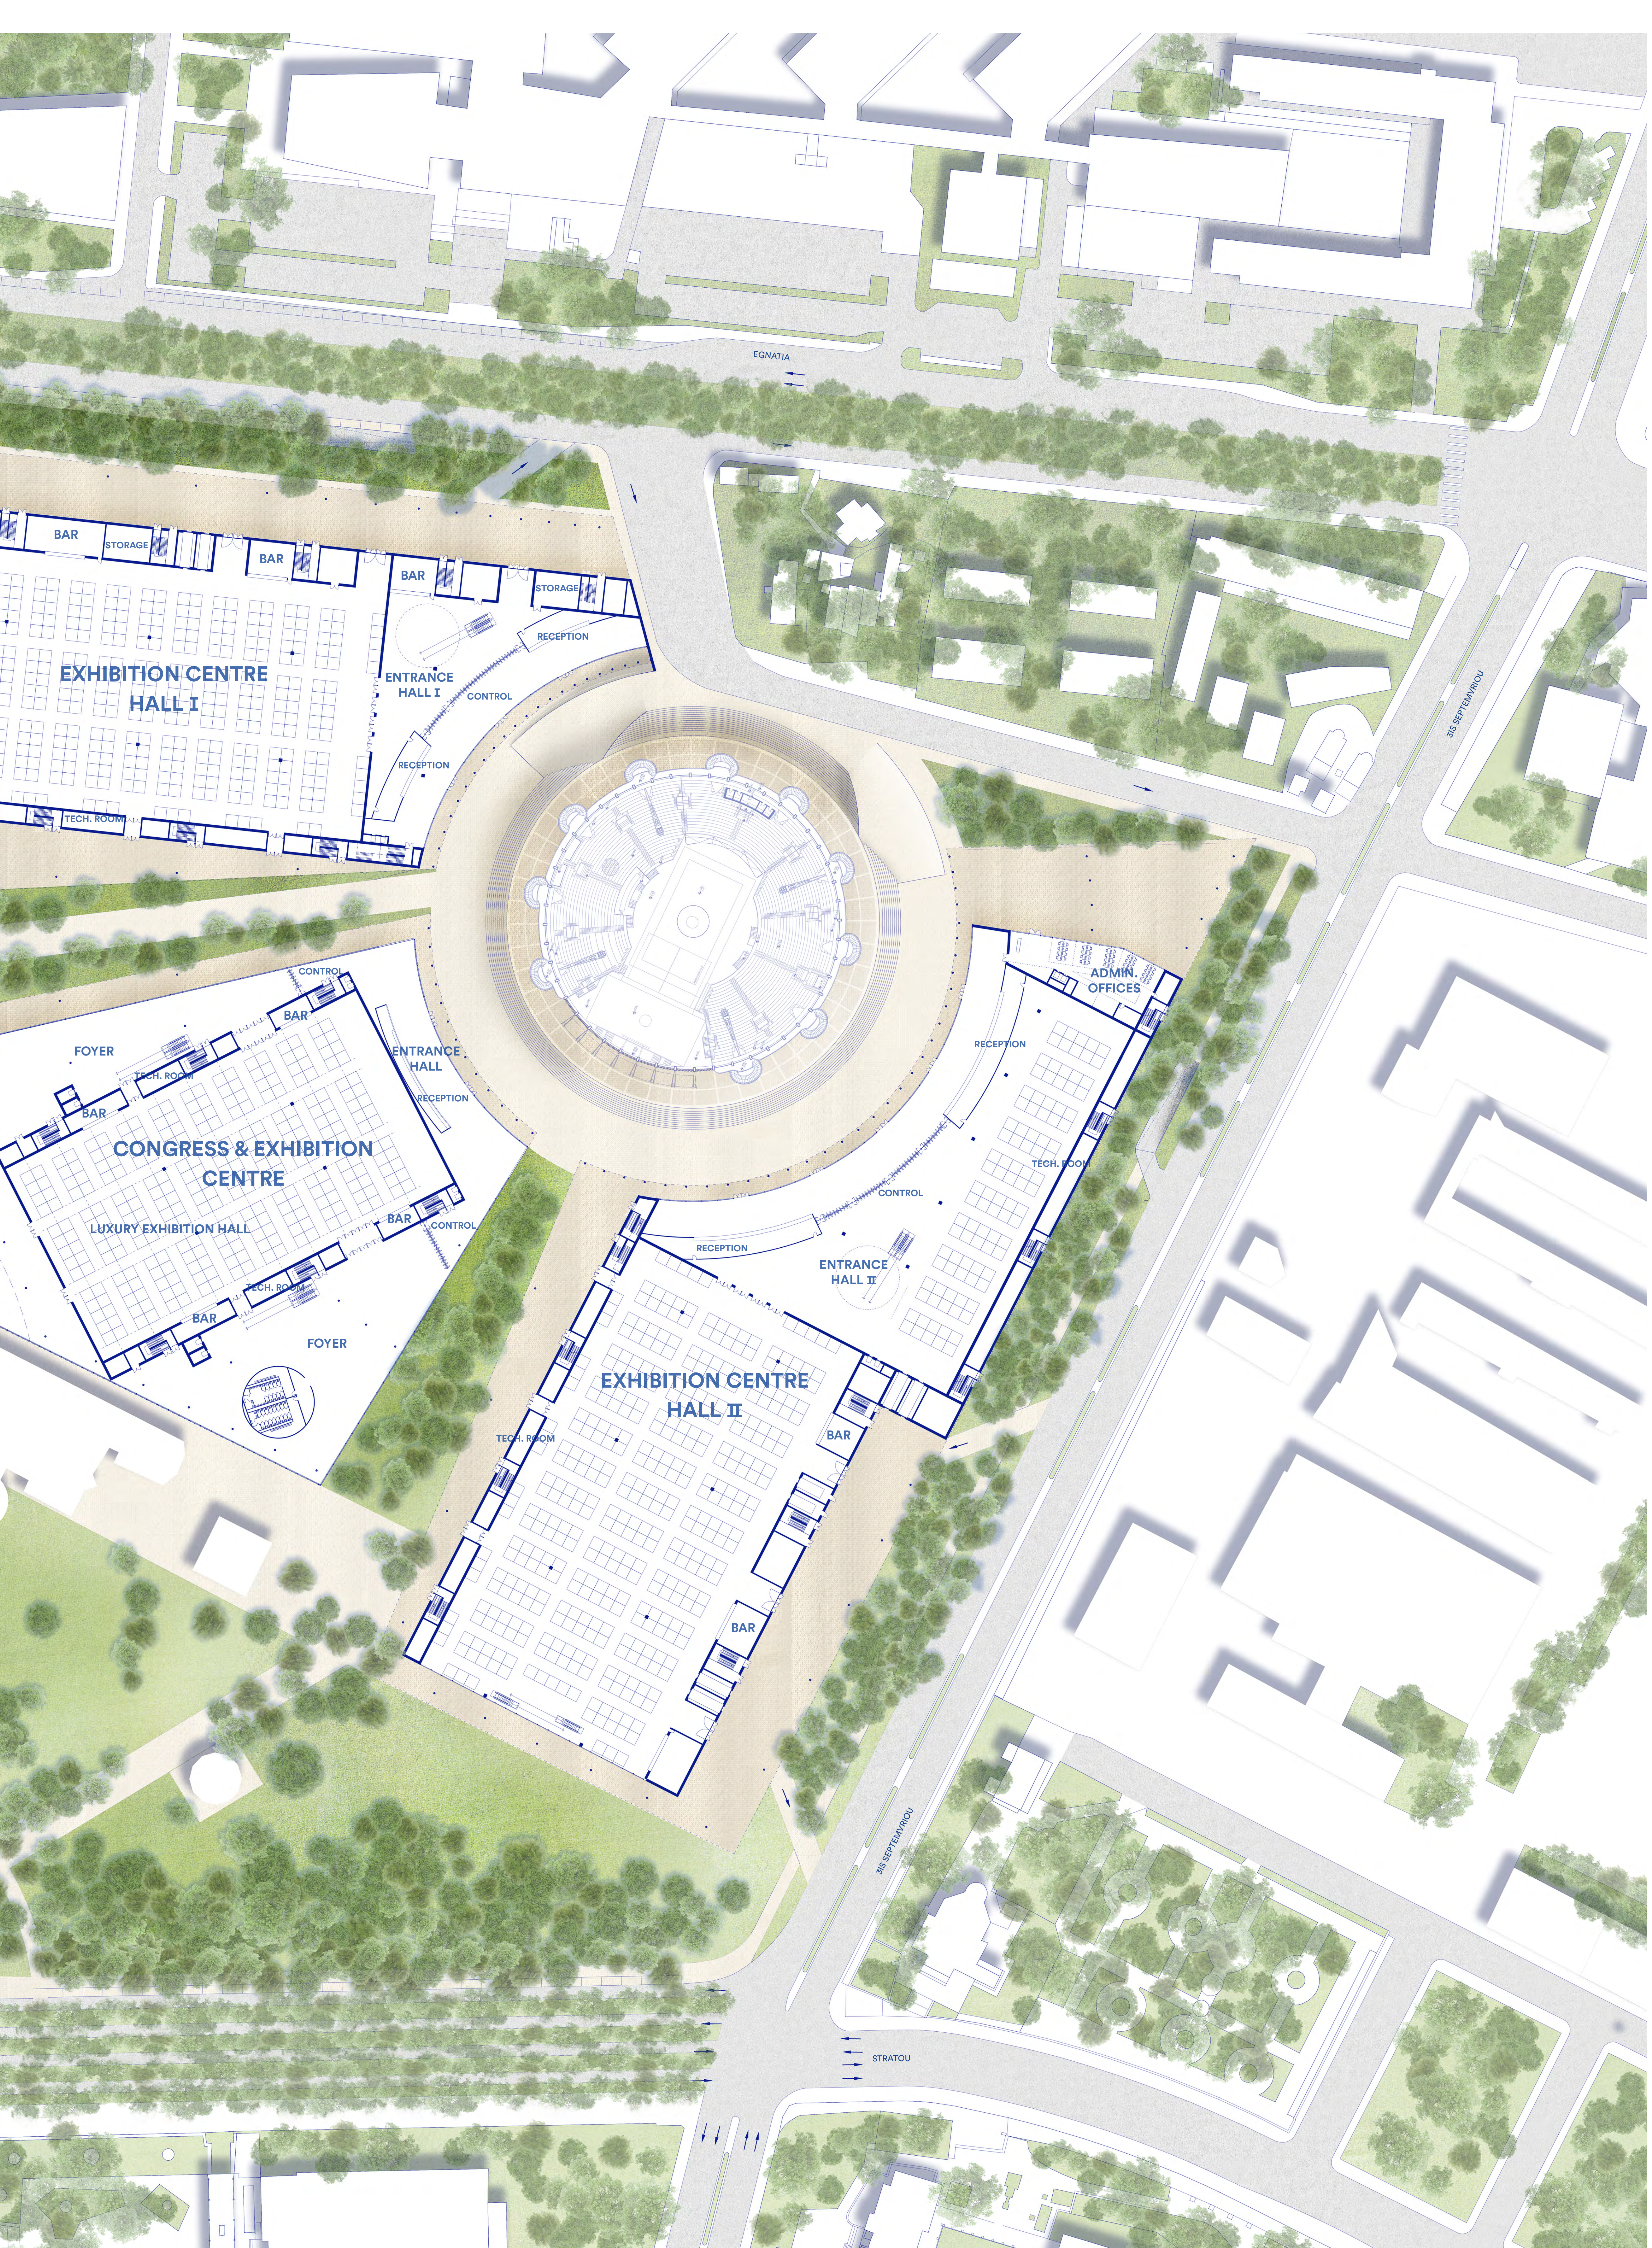



LANDSCAPE

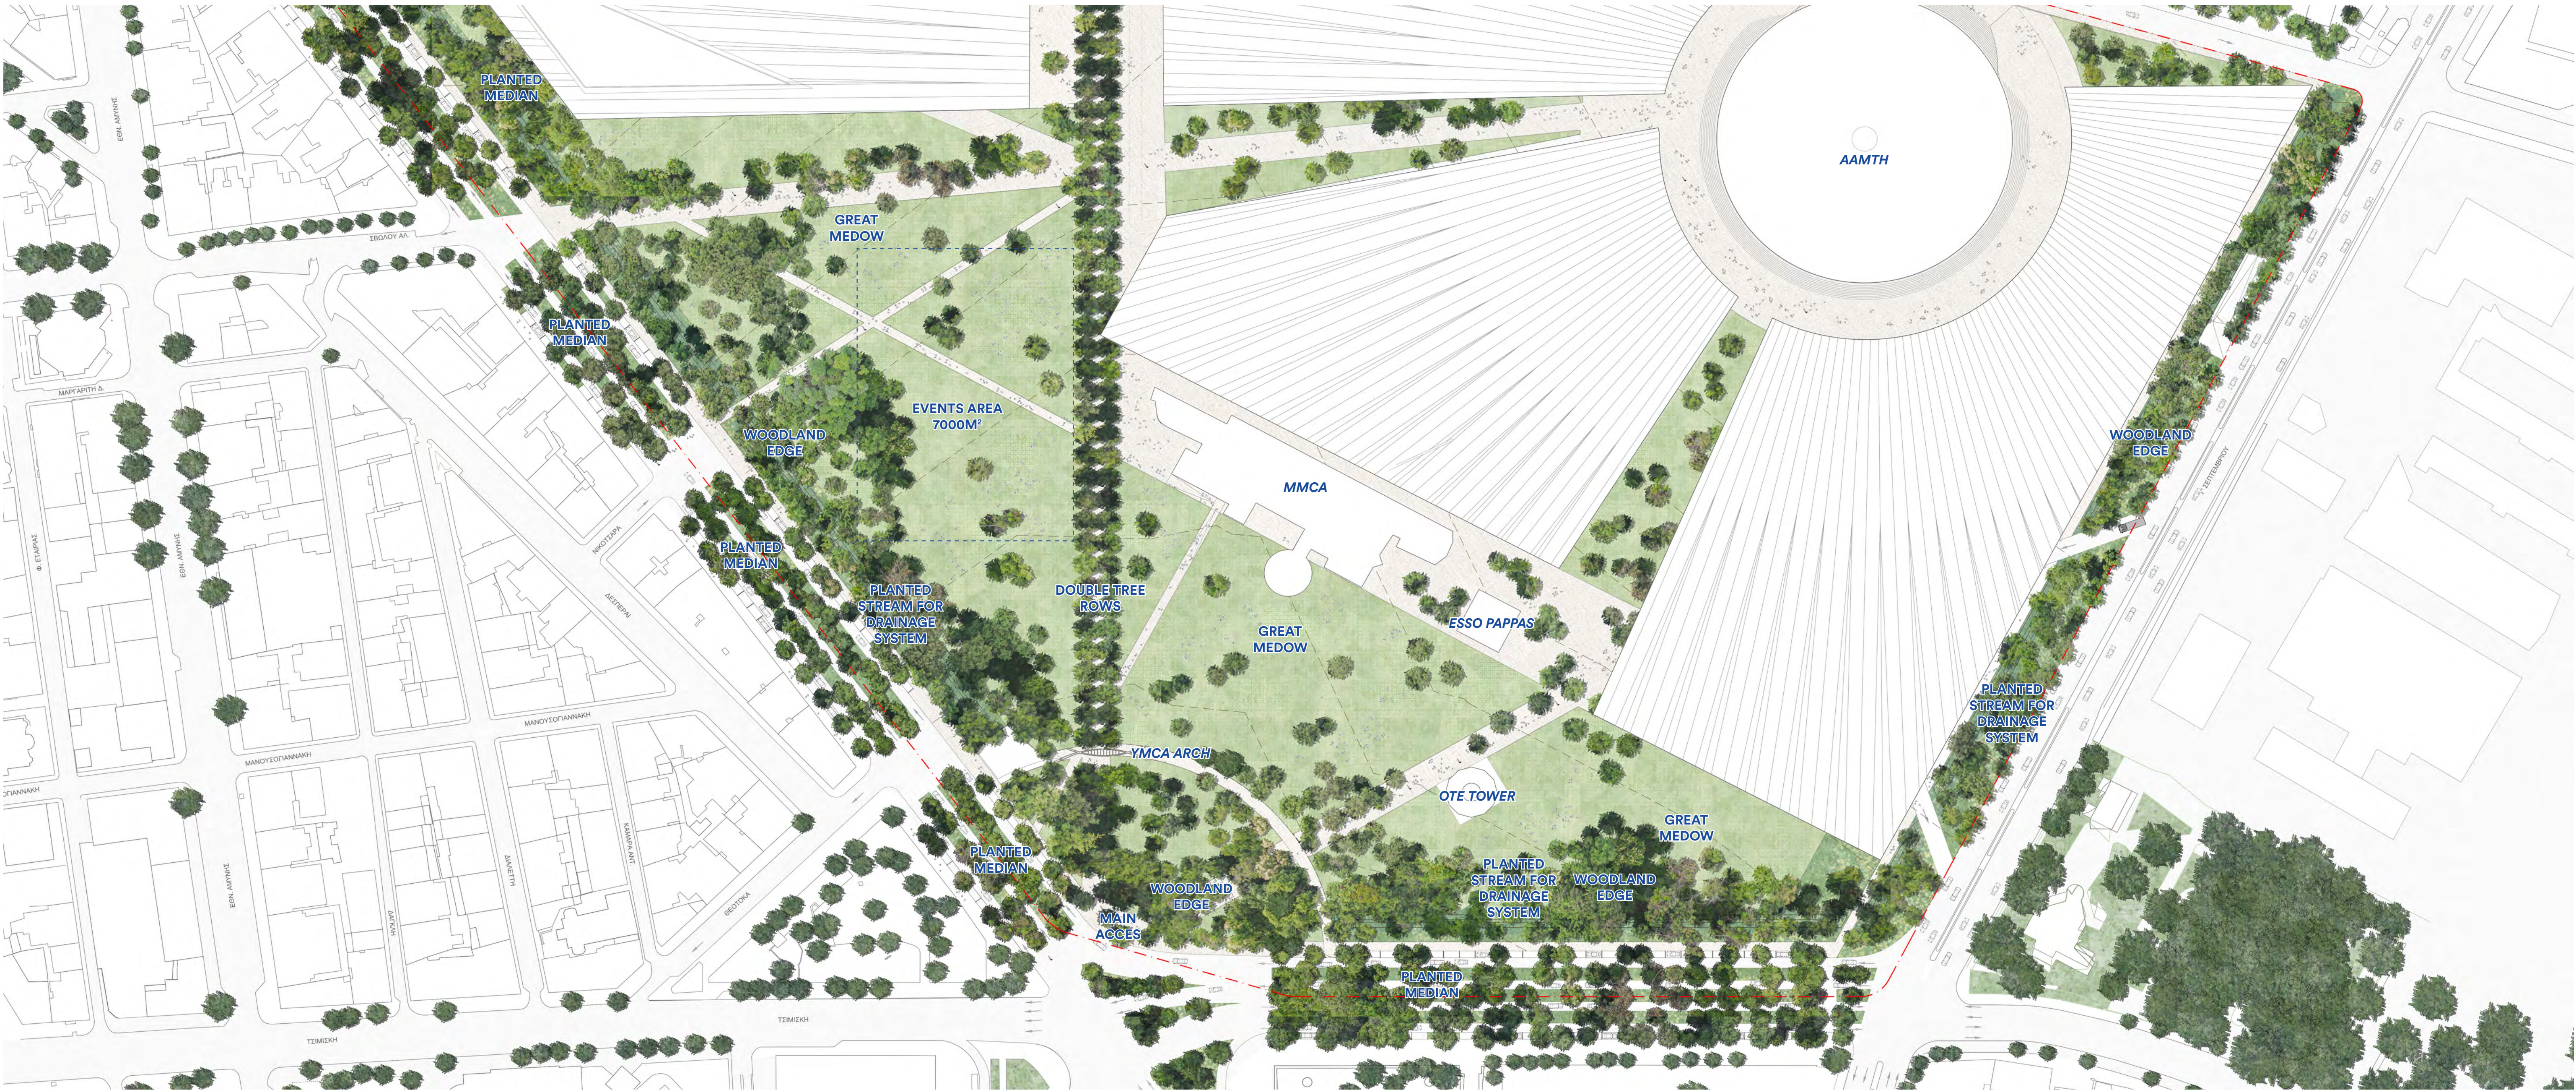

LANDSCAPE MASTER PLAN 1/1000

REFERENCES



Minneapolis, United States



Minneapolis, United States




Caracalla Thermes, Rome, Italy



Villa Glori, Rome, Italy

PLANTING PALETTE

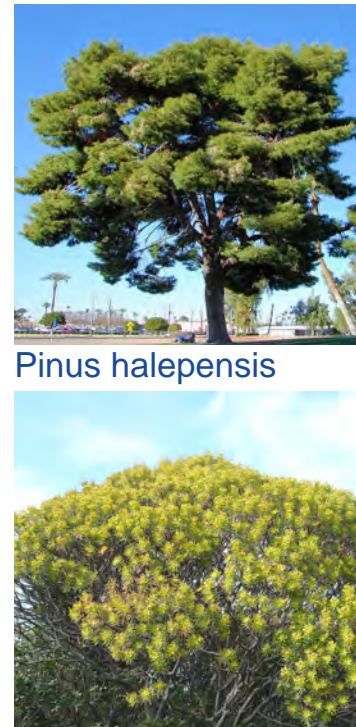

Pinus halepensis



Pinus Pinea




Quercus ilex



Quercus Pubescens



Ceratonia siliqua

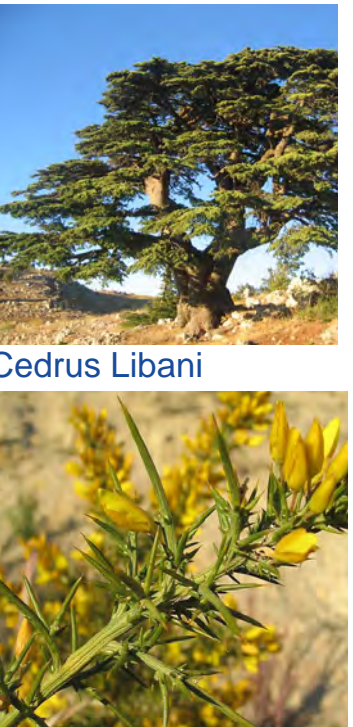

Cedrus Libani

SECTIONS 1/250



Planted parking Planted median Planted median Planted parking Planted stream for drainage system Woodland edge




Sidewalk Planted stream for drainage system Planted parking Planted median Planted parking Planted median




Sidewalk Planted parking Planted median Planted median Planted median Planted median Planted median Planted stream for drainage system Woodland edge Great meadow



EXHIBITION CENTRE *HALL I*

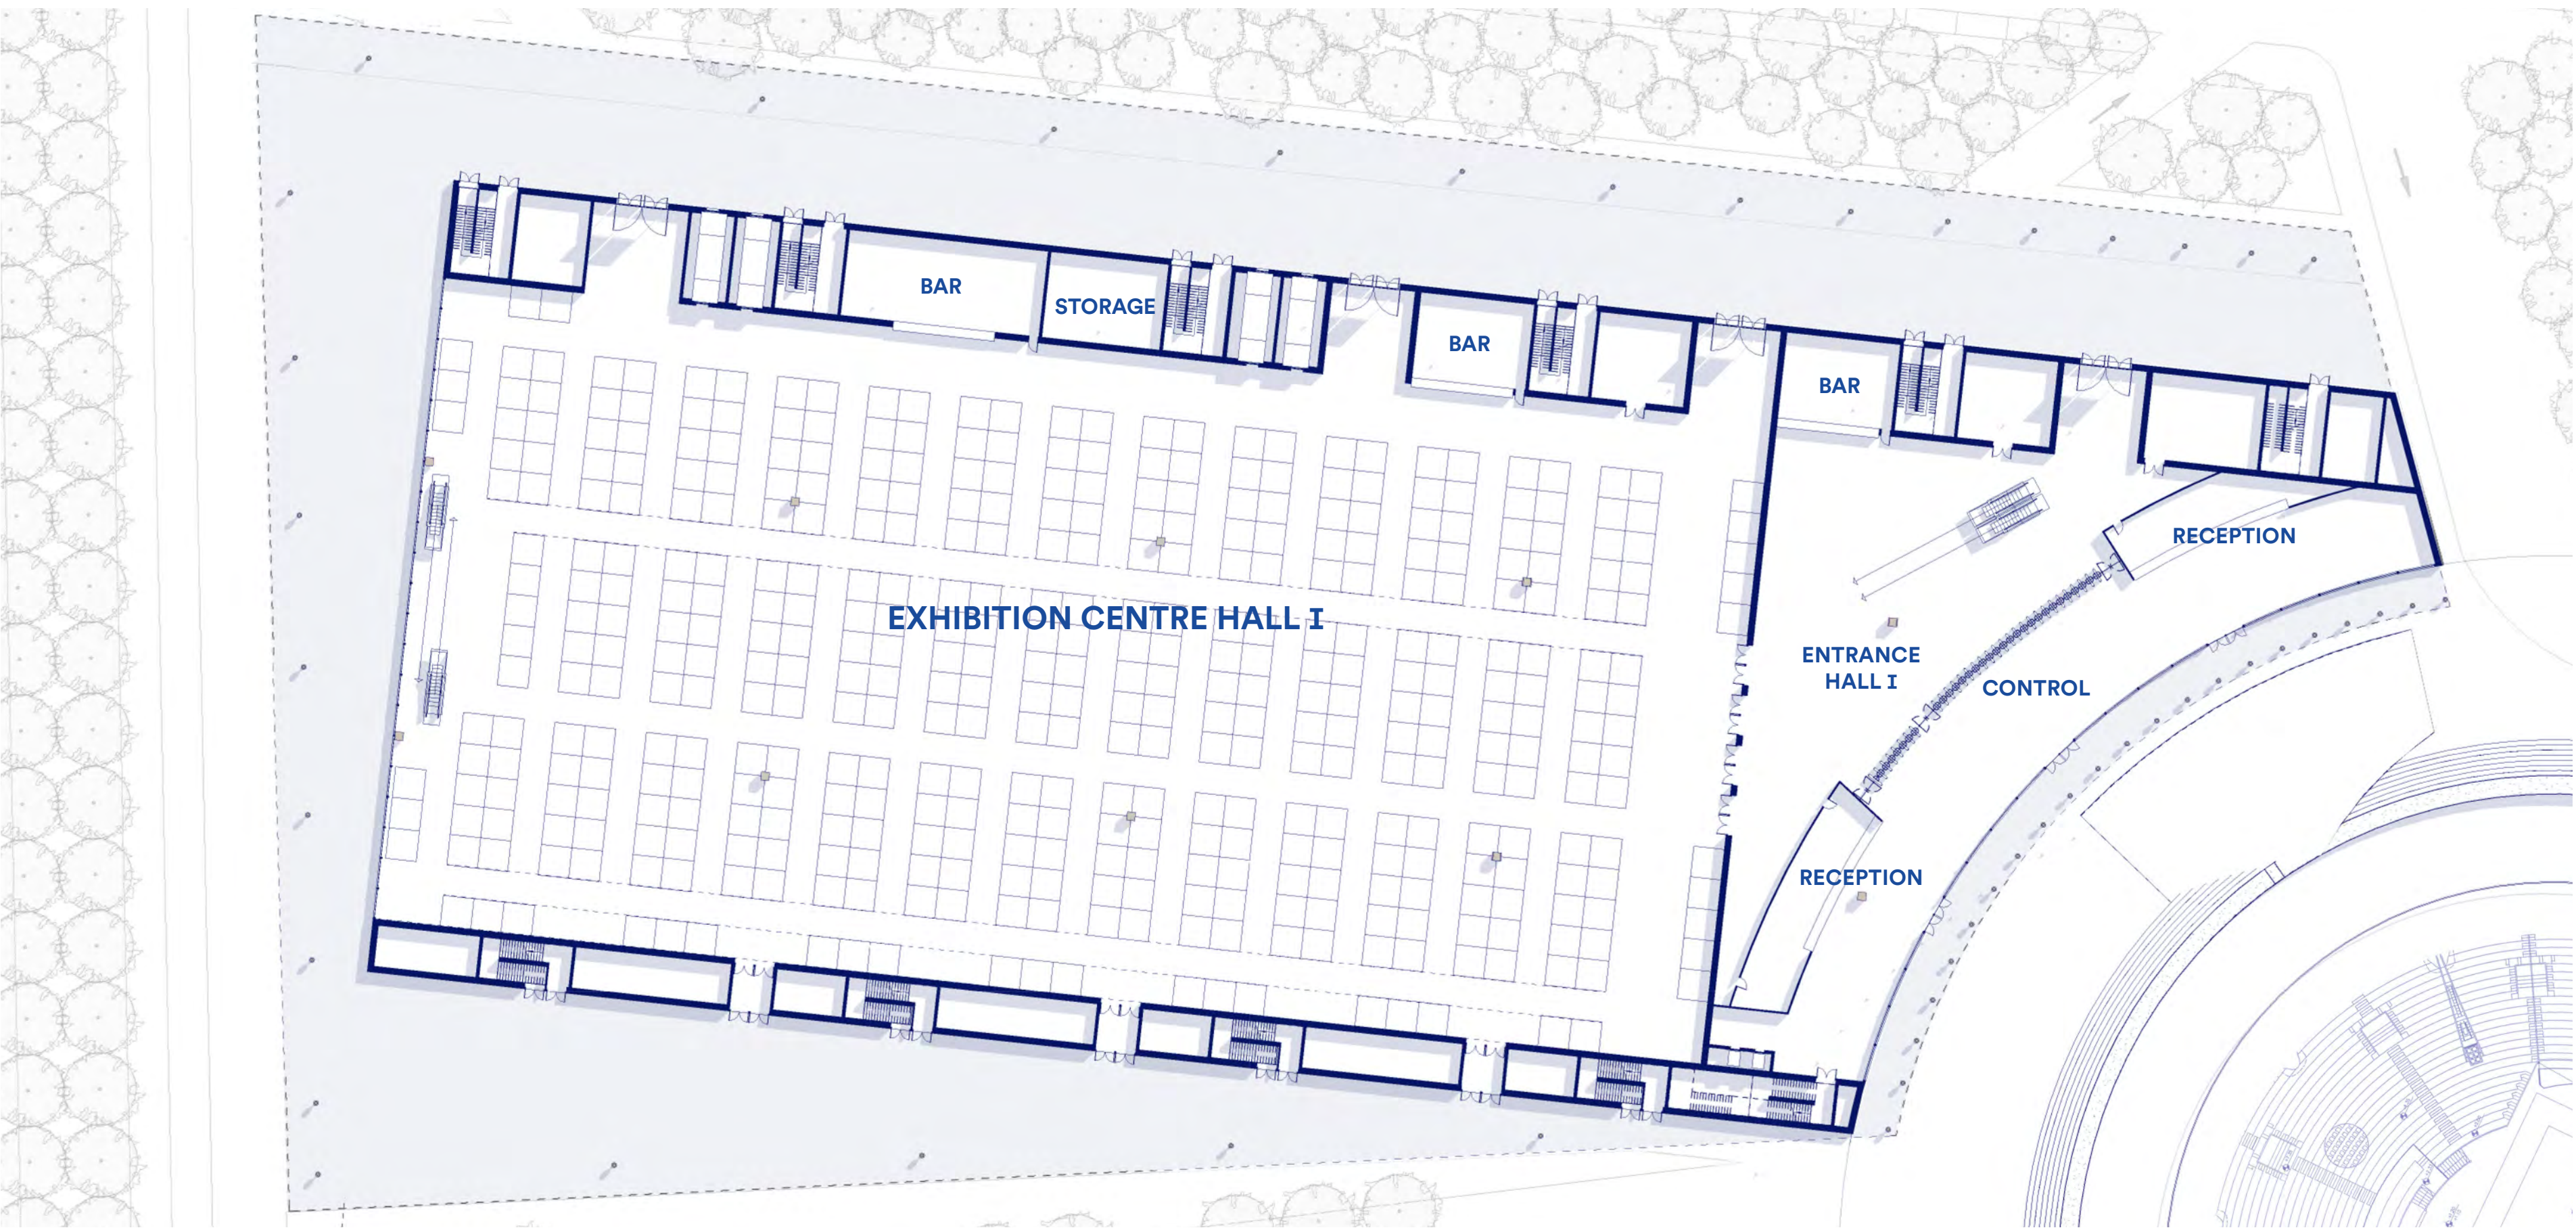


HALL I GROUND FLOOR 1/500

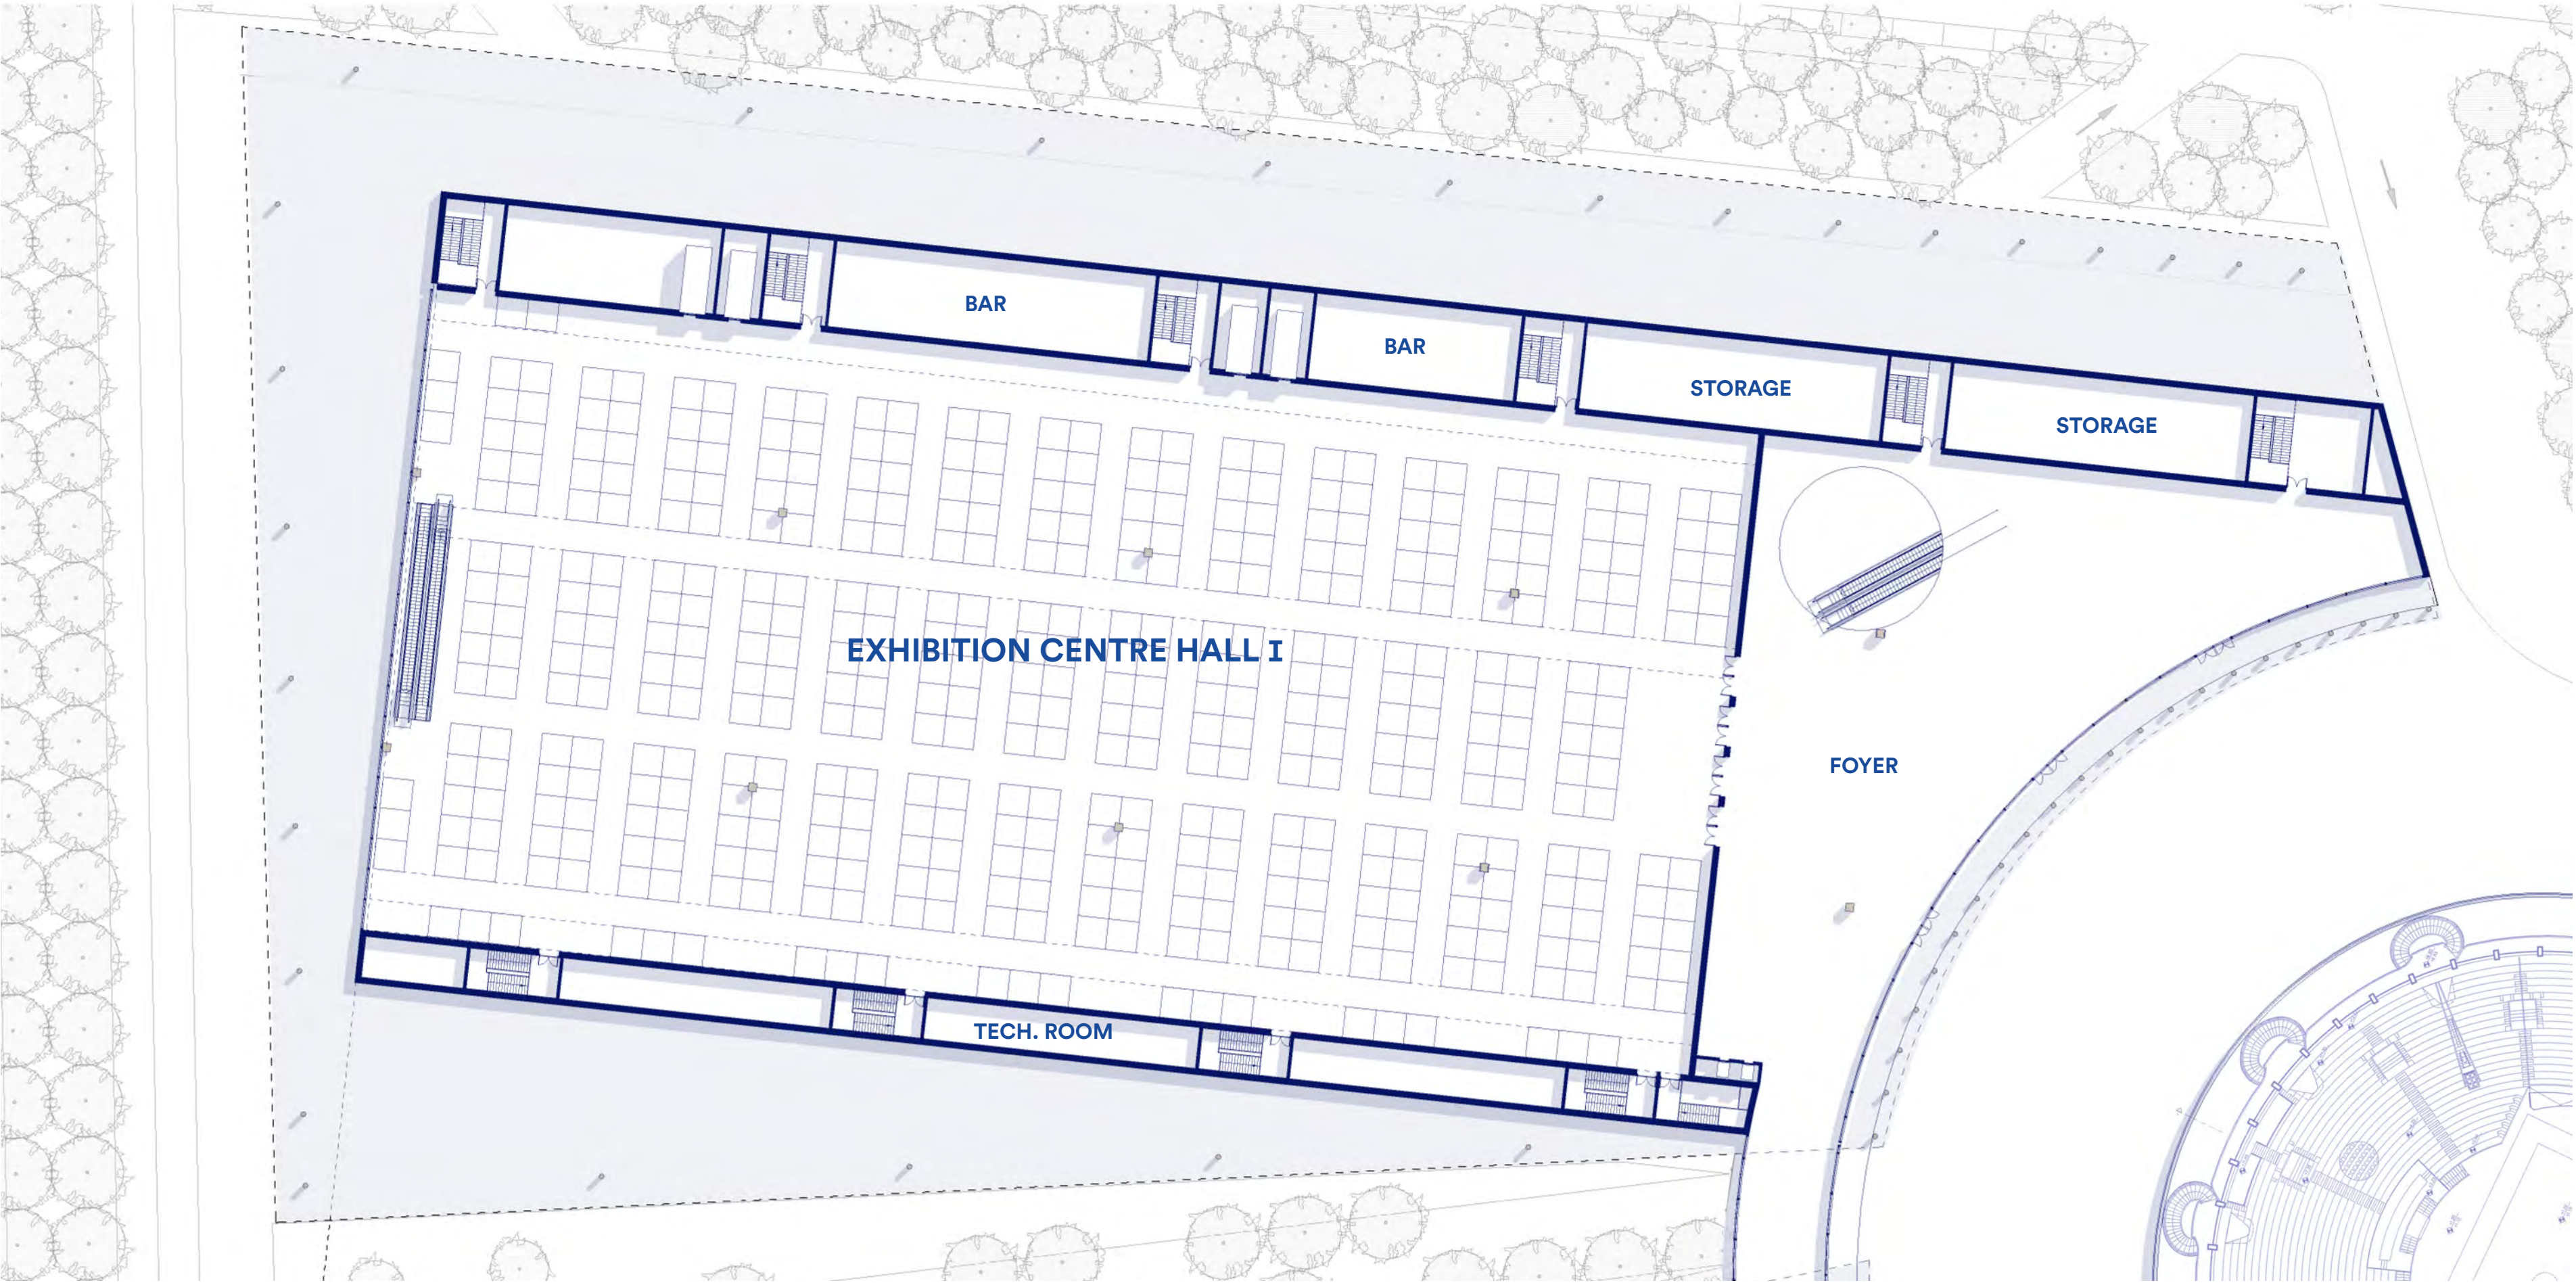

HALL I FIRST FLOOR 1/500

HALL I LONGITUDINAL SECTION 1/500

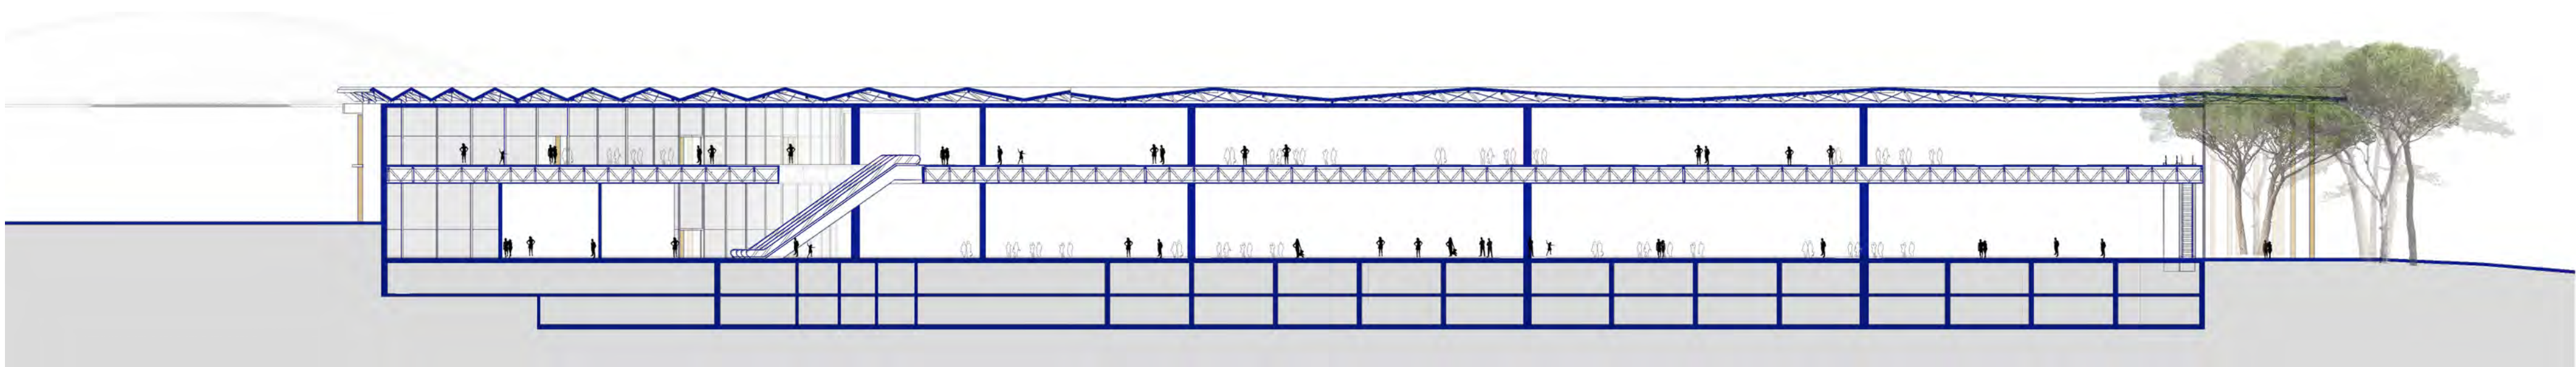


The ring-like organization around the Stadium and the location of the Congress Center between exhibit halls allow for multiple event setup scenarios.

The security access between buildings is via the upstairs walkways, thus freeing access and circulation on the entire ground floor.







EXHIBITION CENTER *HALL II*

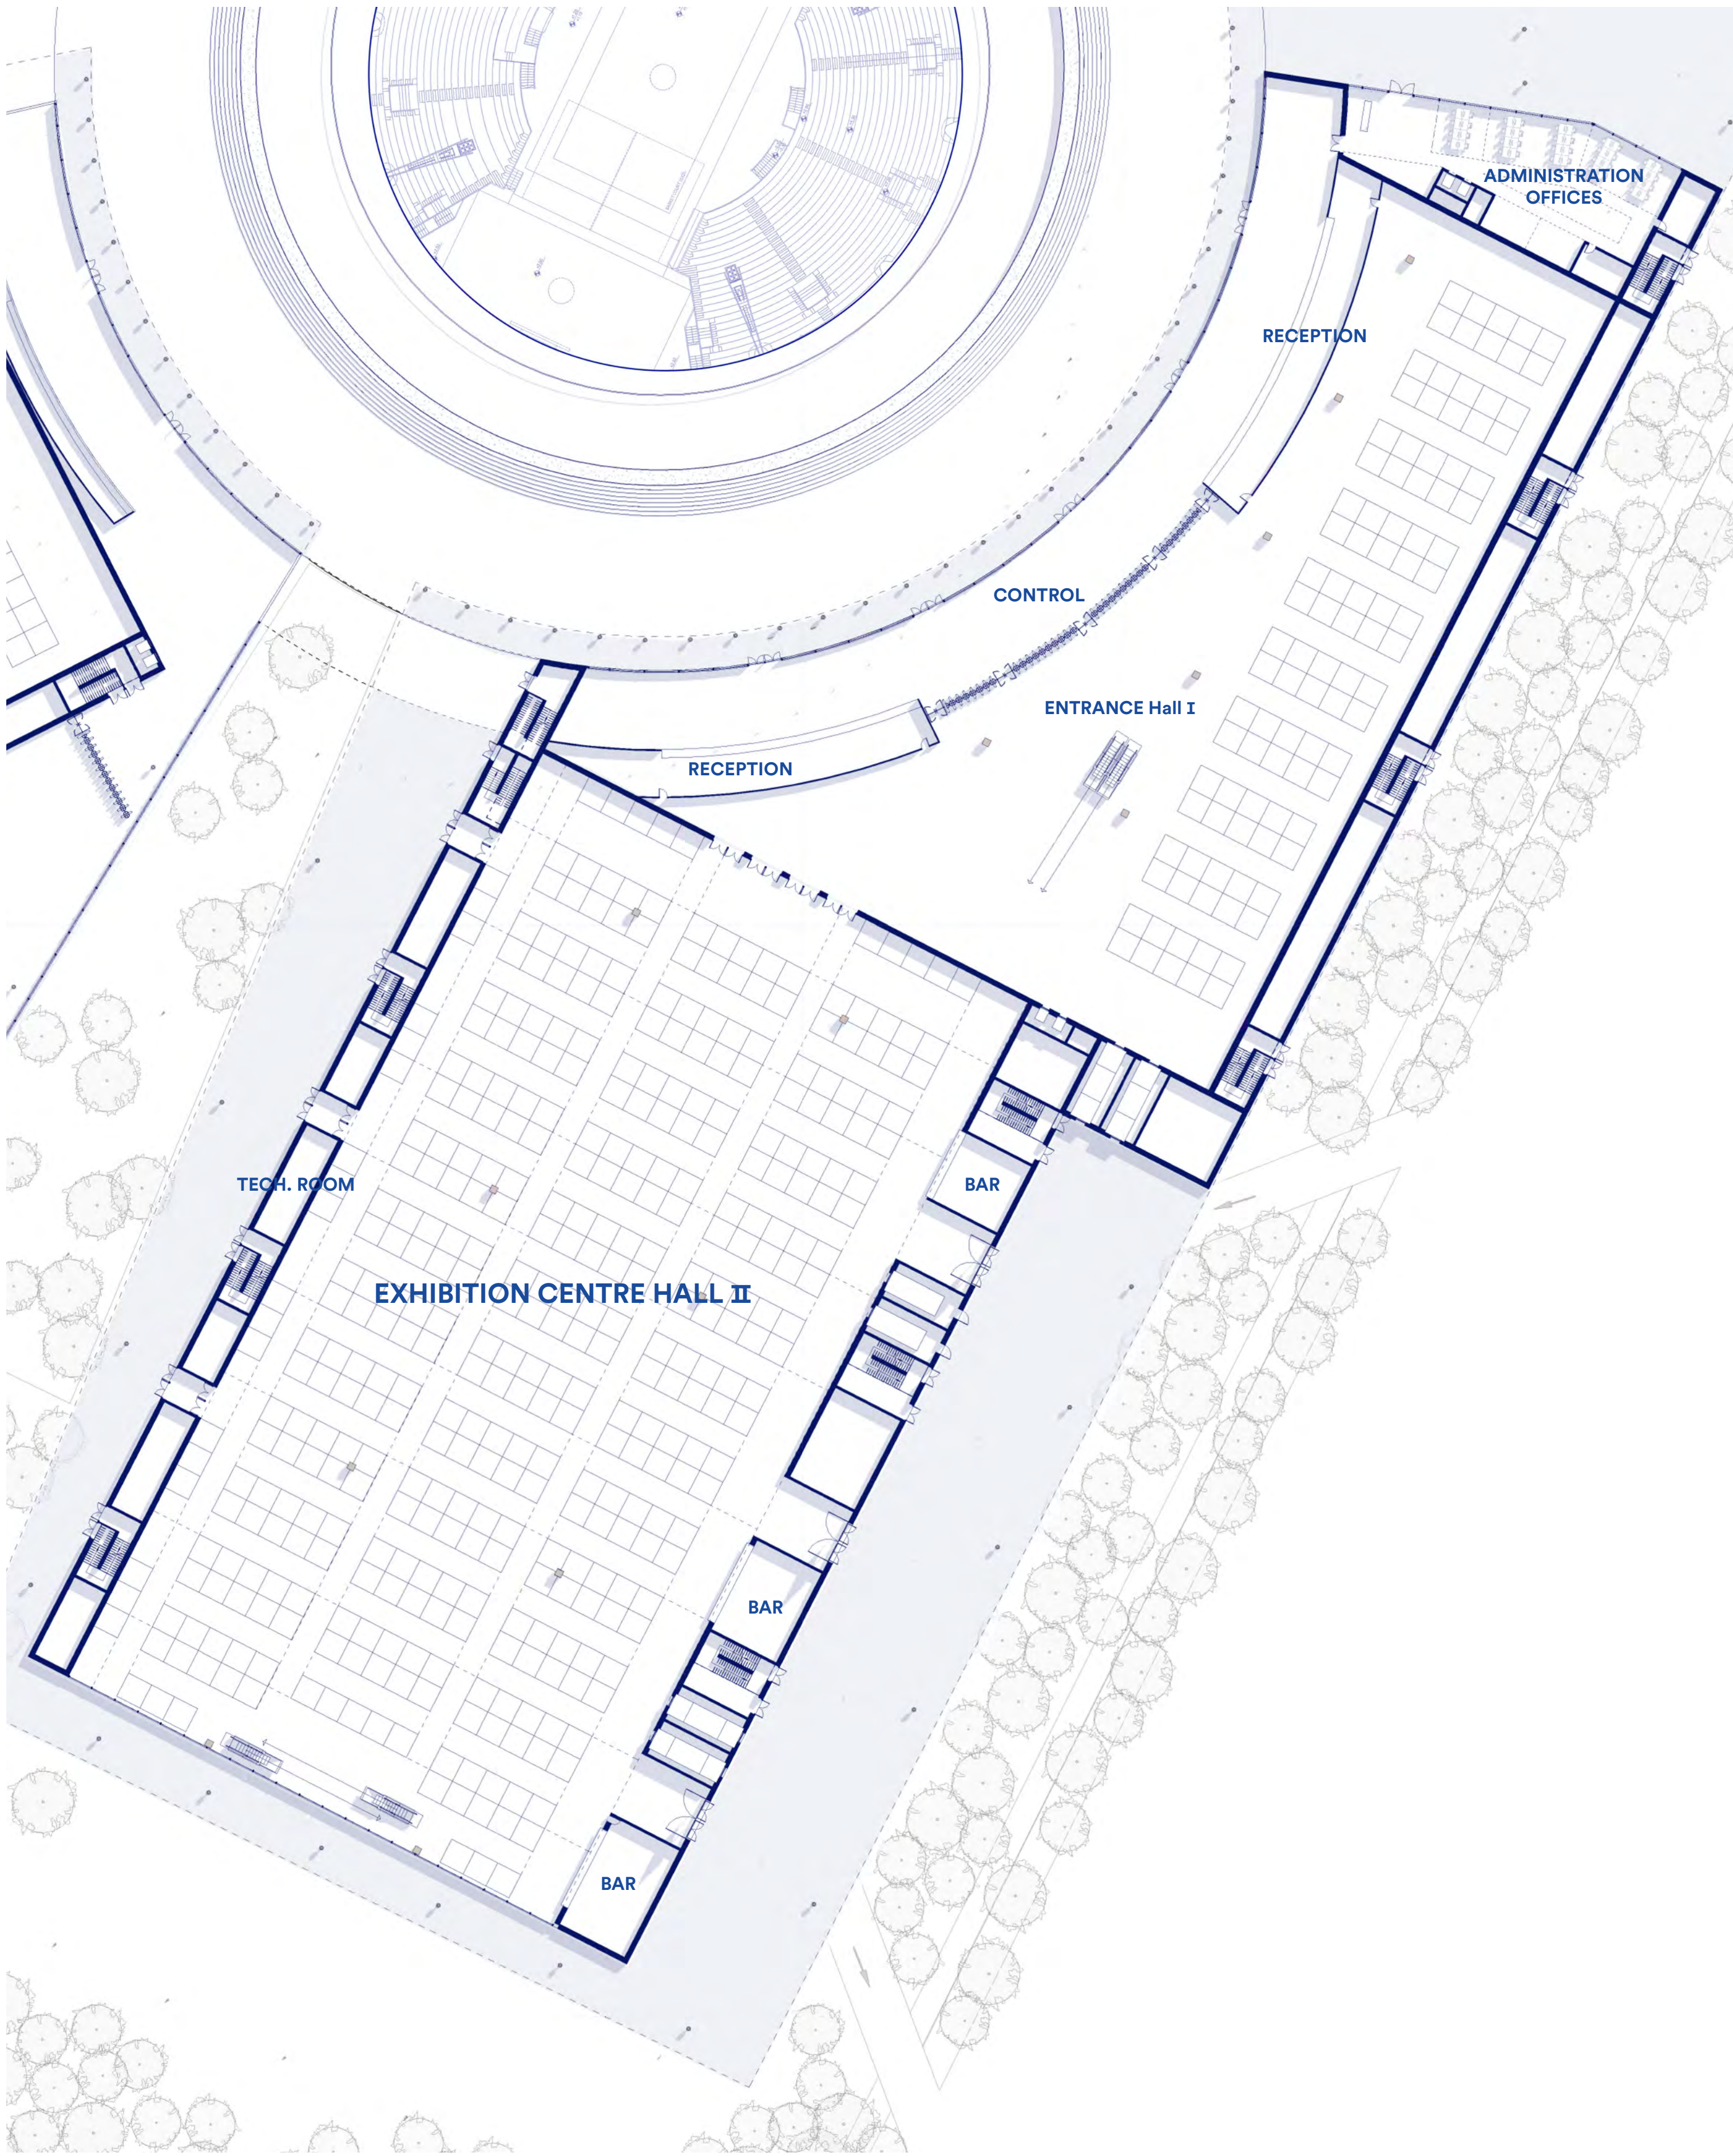


HALL II GROUND FLOOR 1/250

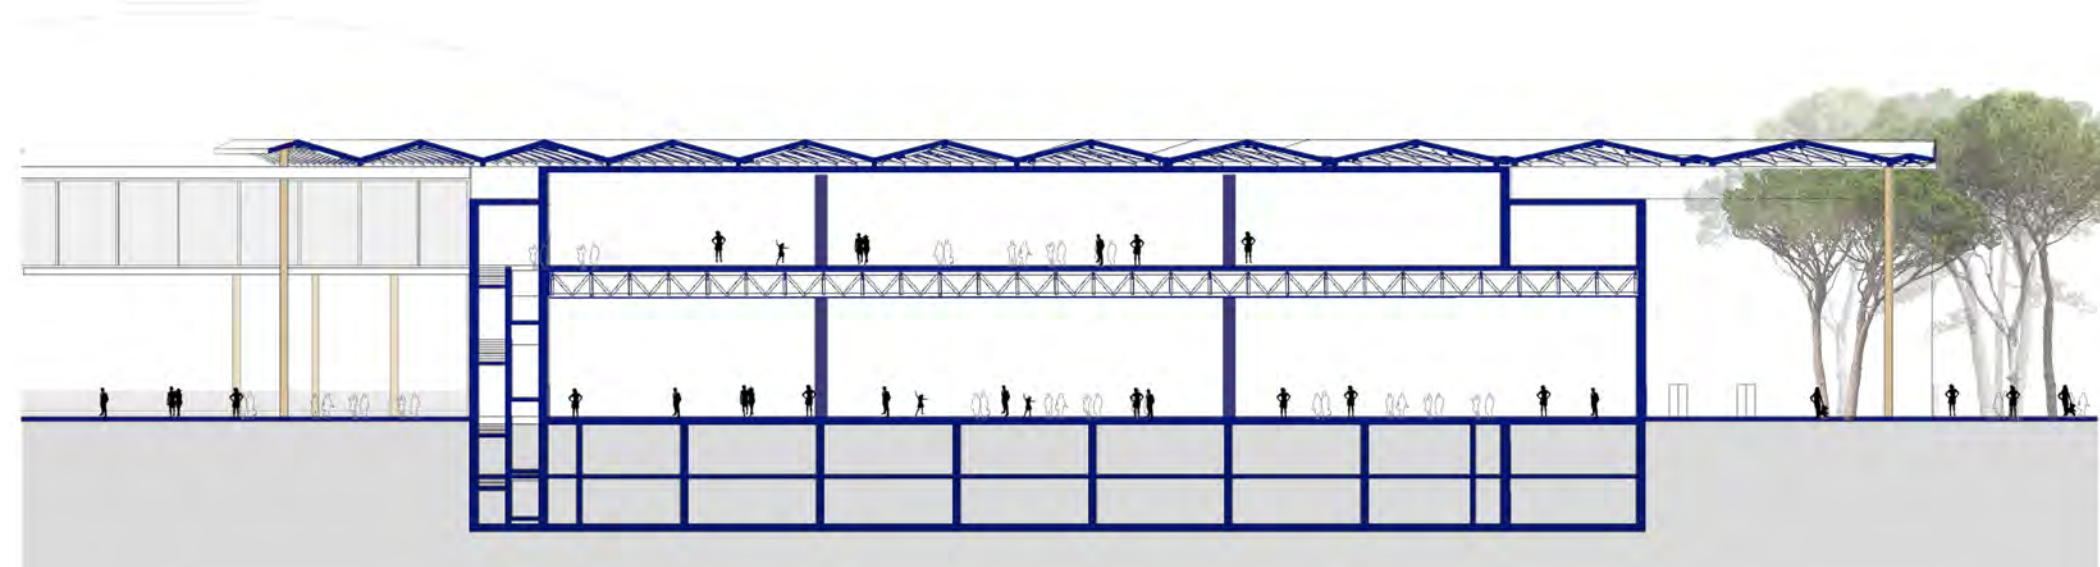

HALL II CROSS SECTION (A) 1/500

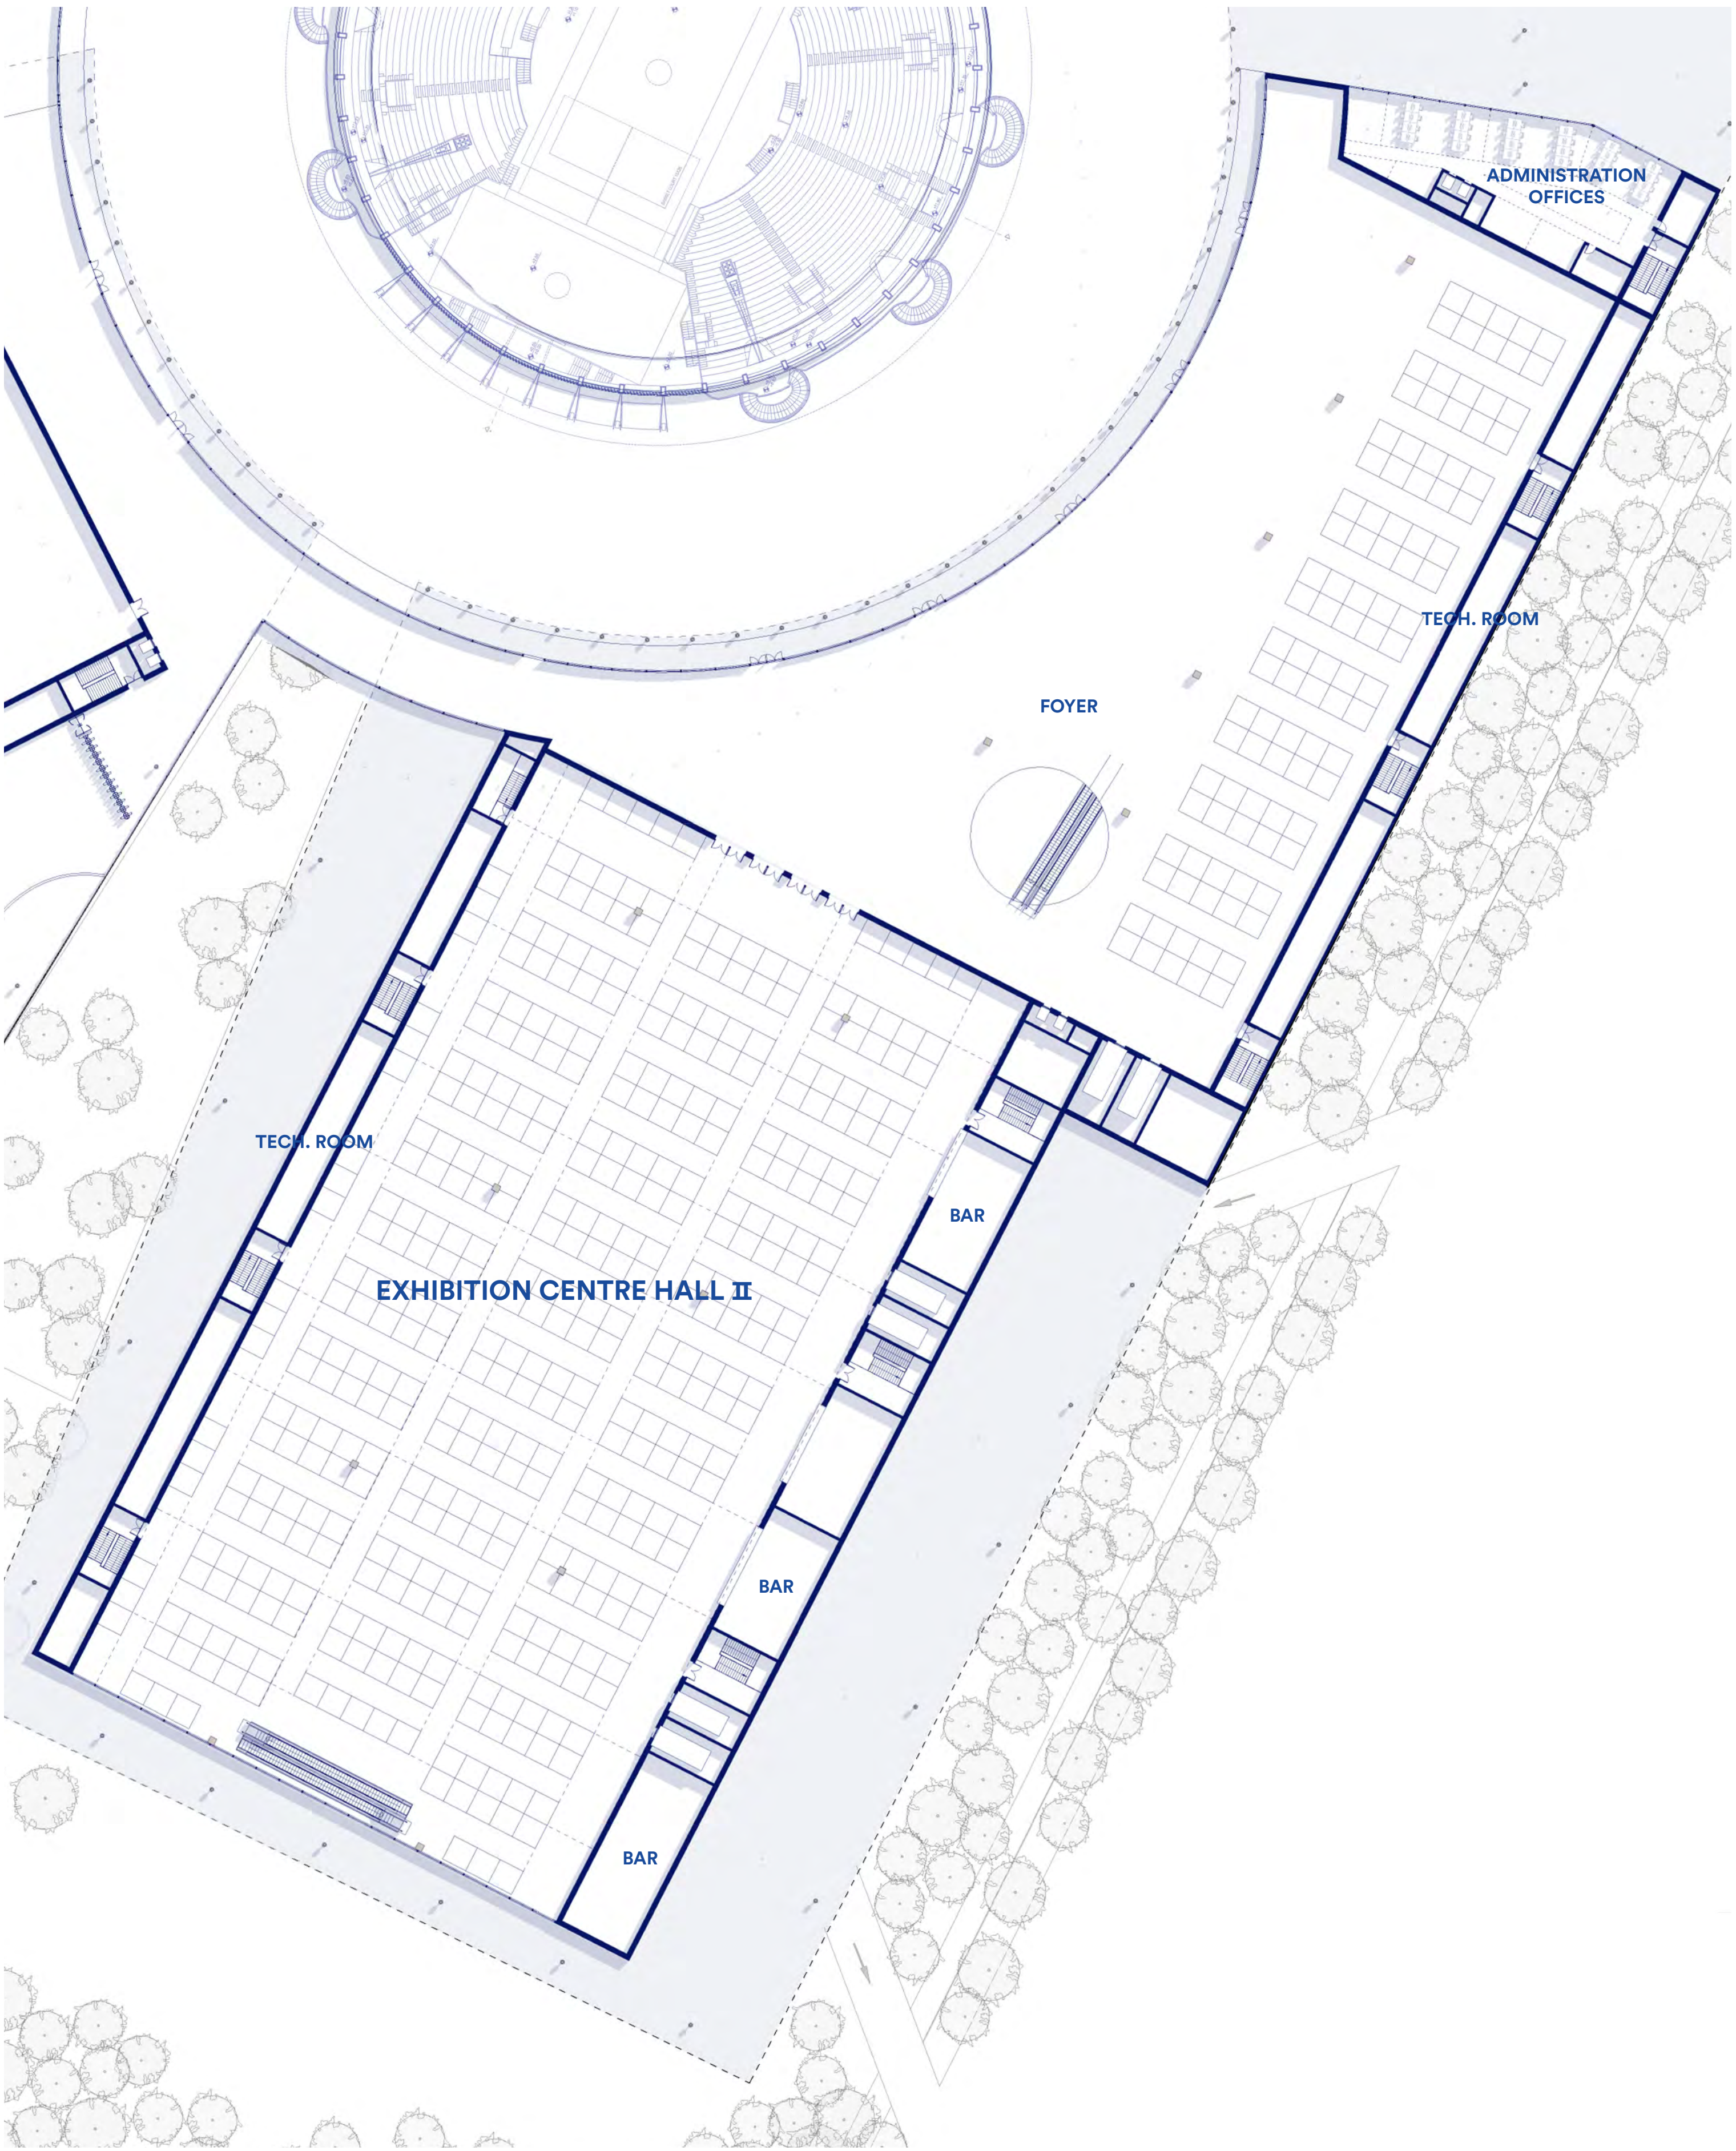


HALL II FIRST FLOOR 1/250

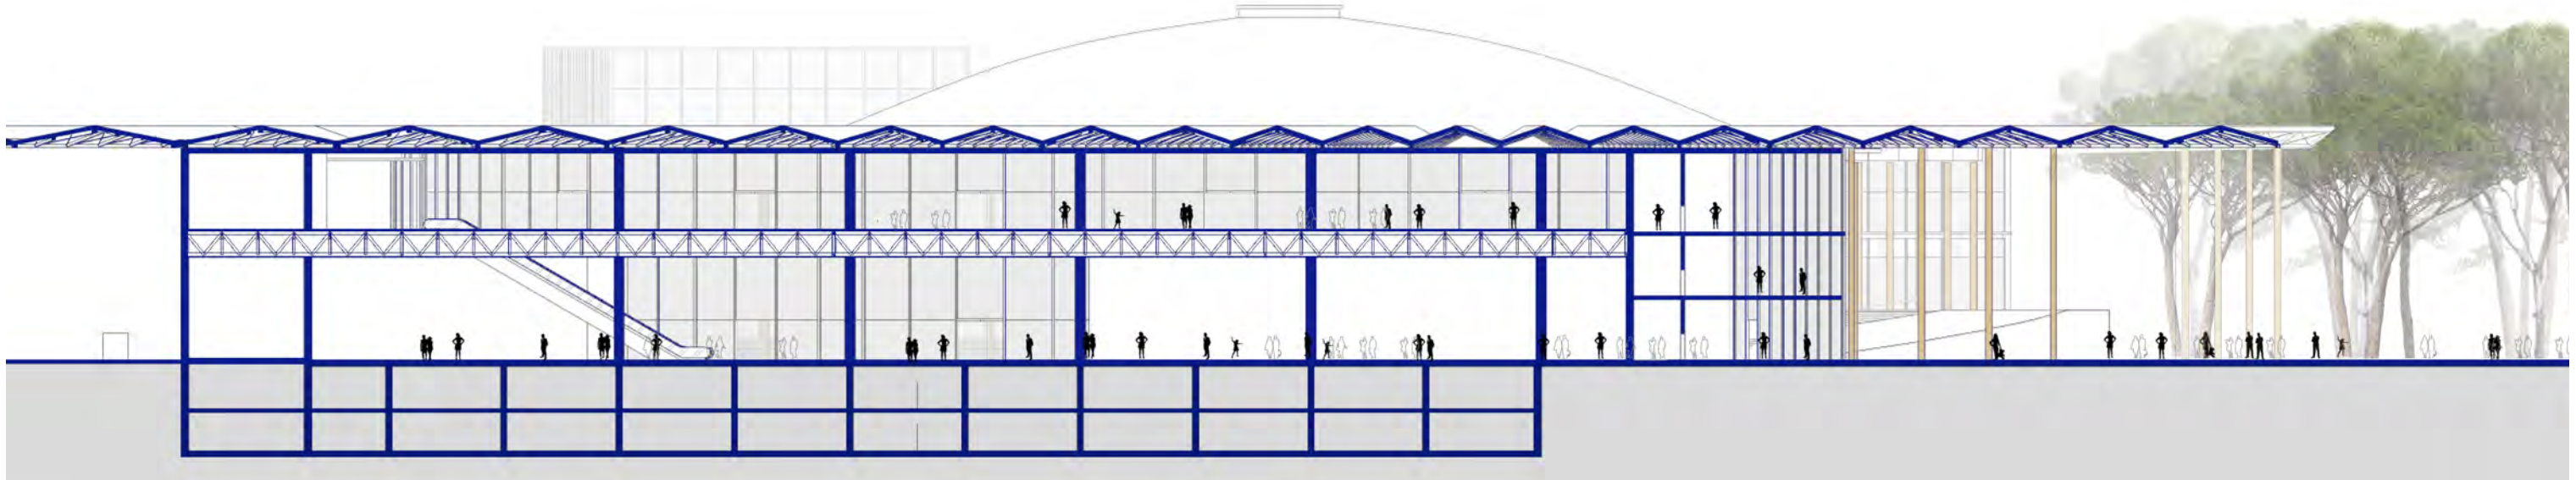


HALL II LONGITUDINAL SECTION (B) 1/500




CONGRESS CENTRE

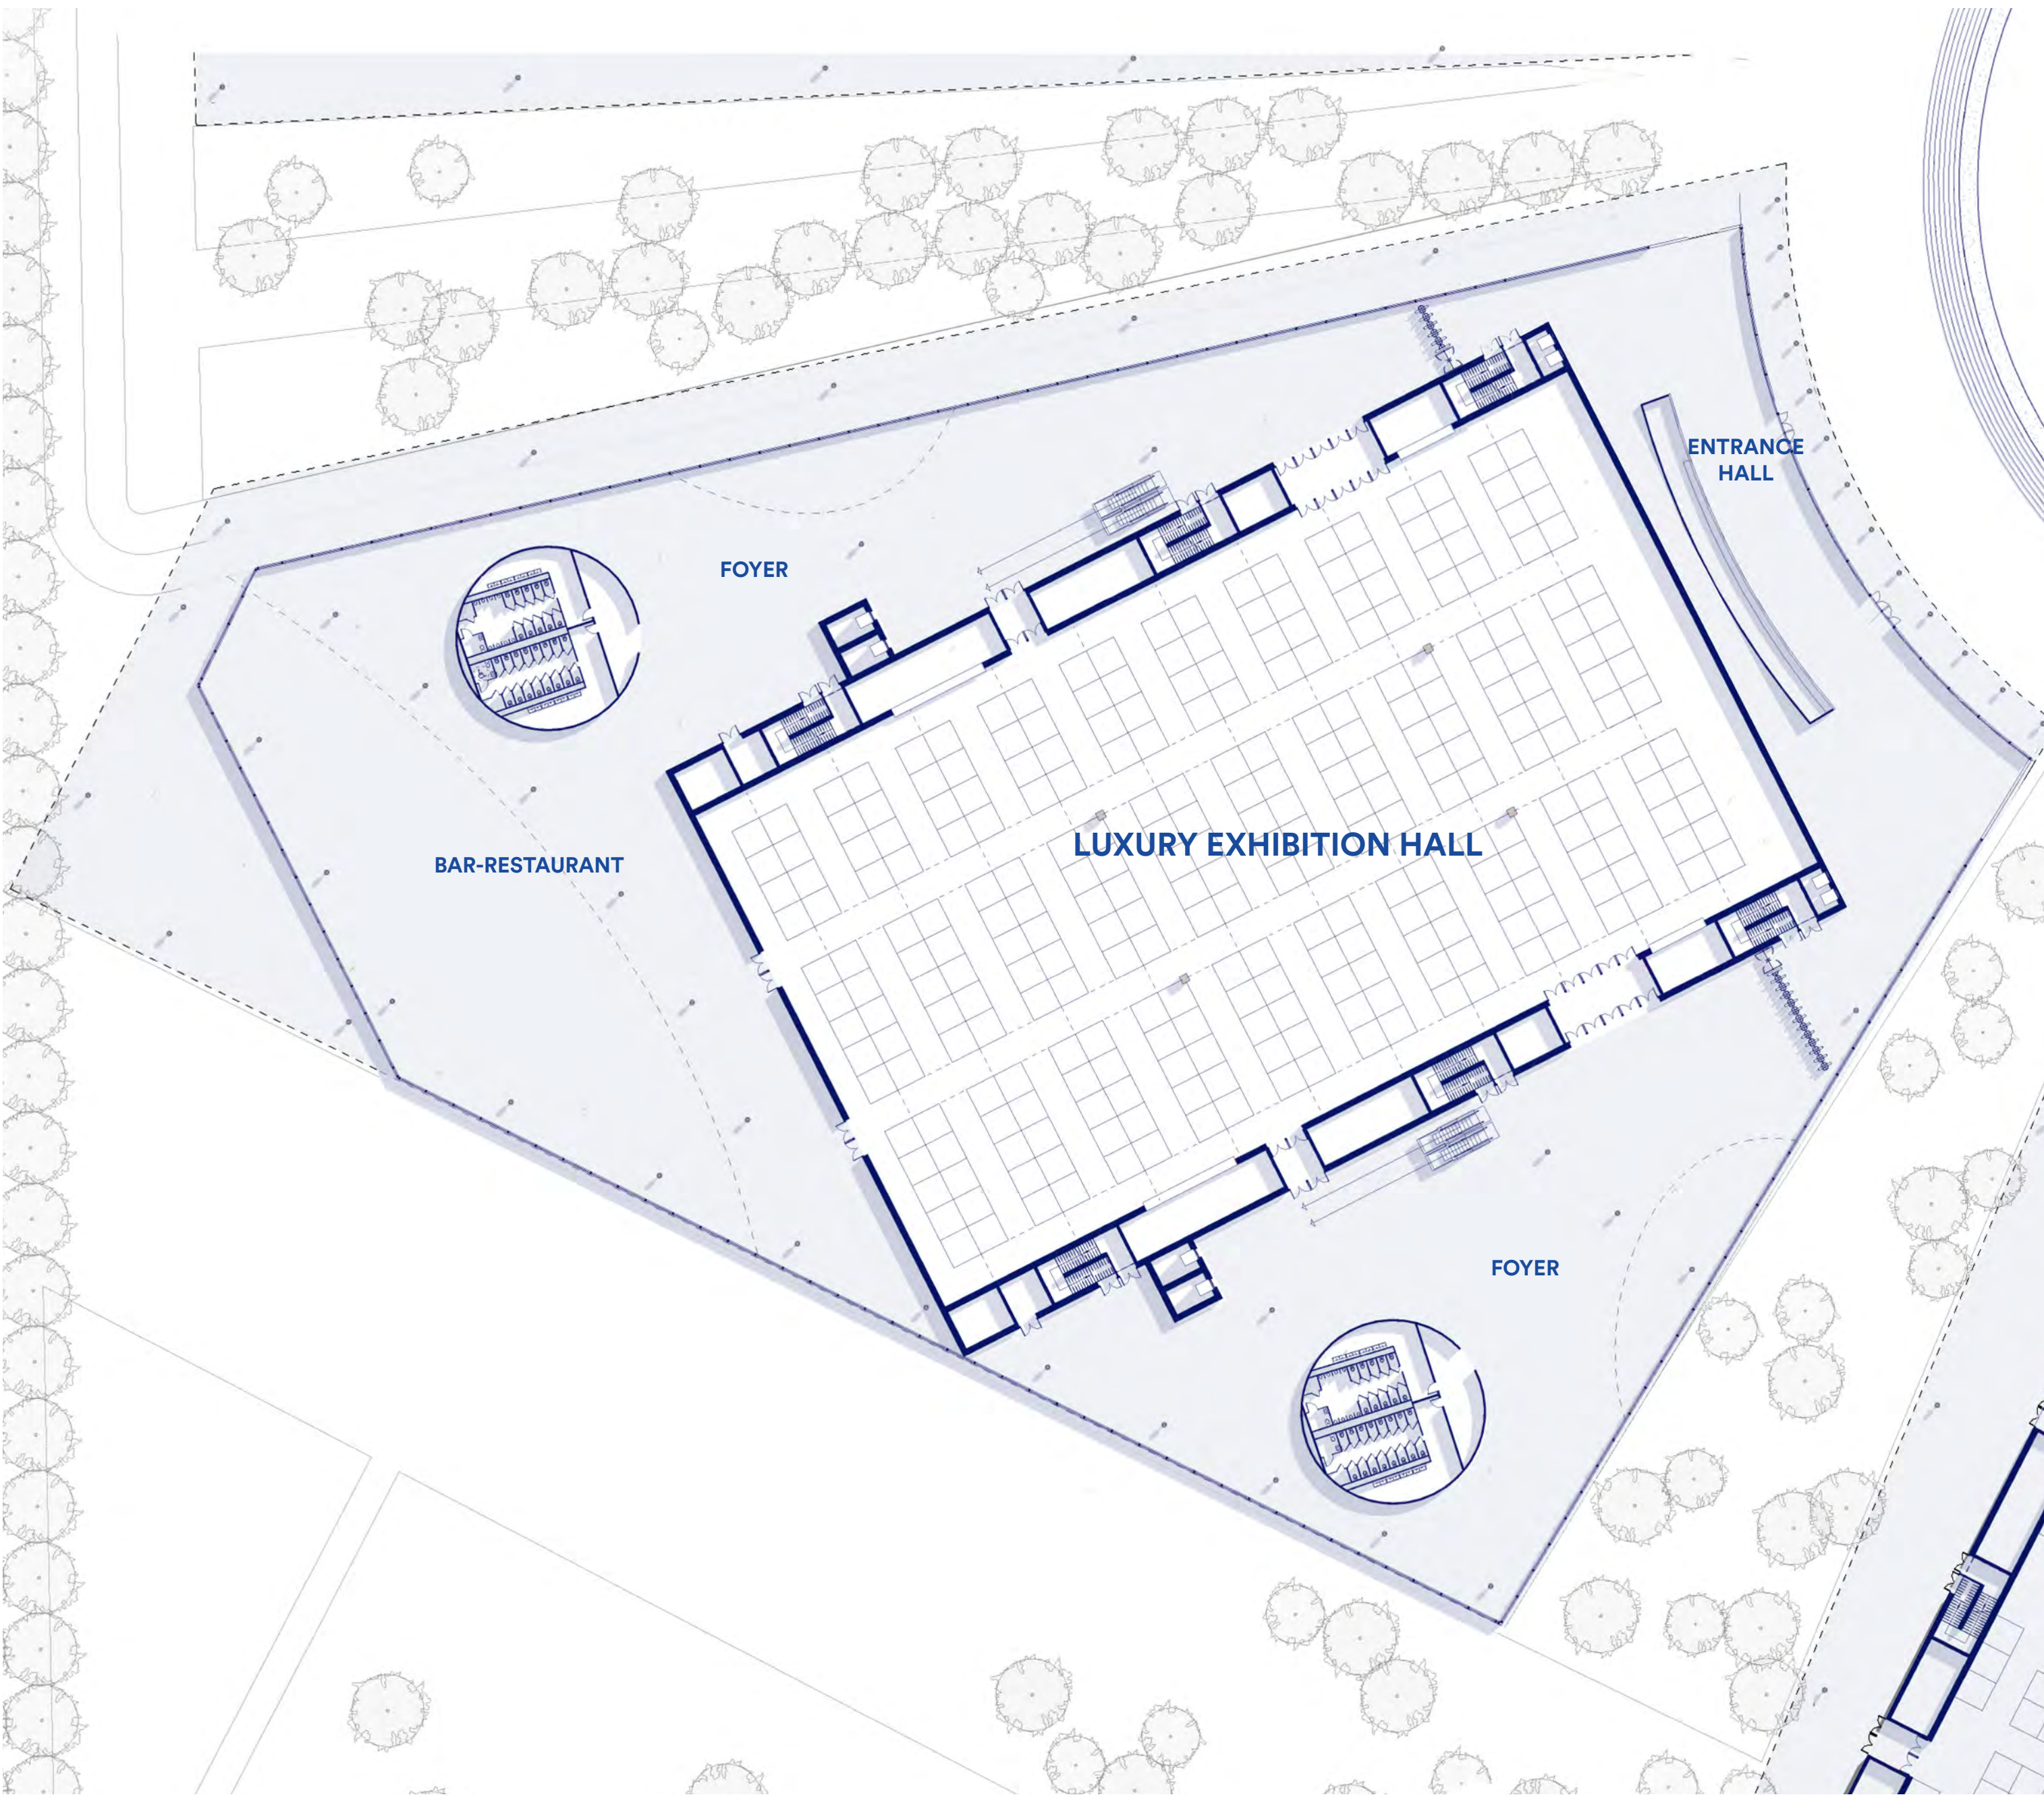

CONGRESS CENTER GROUND FLOOR 1/500

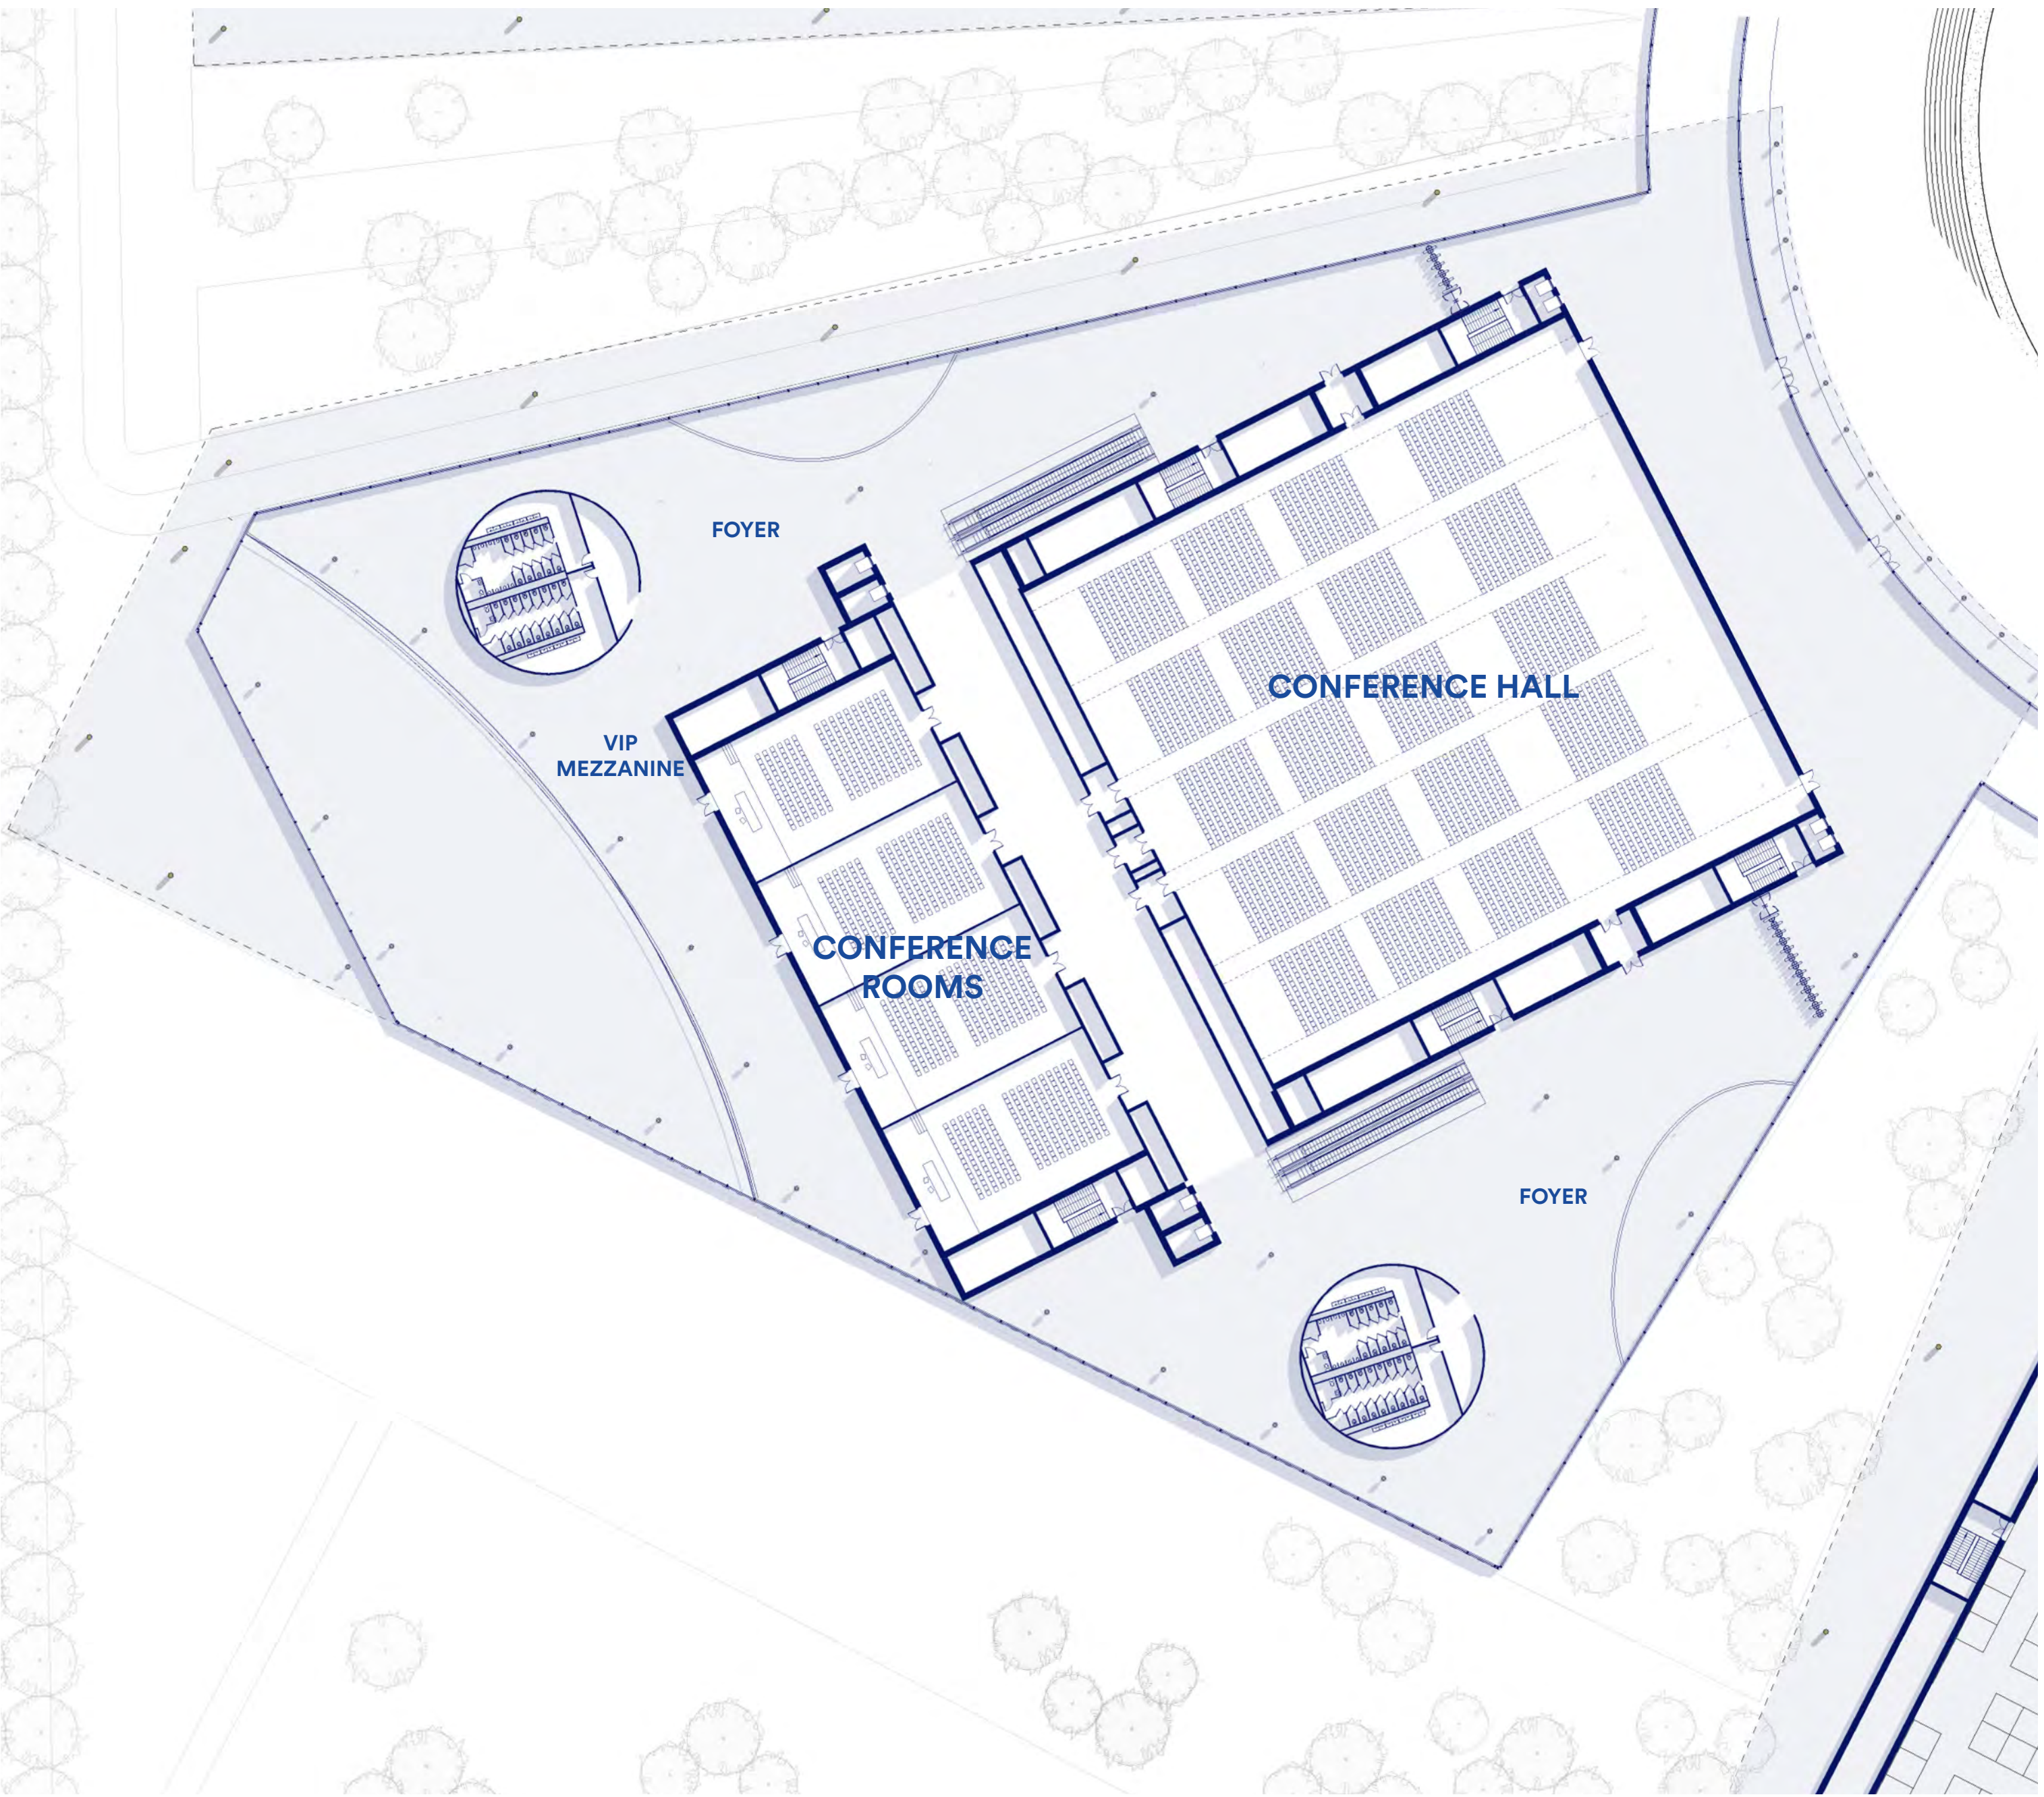


CONGRESS CENTER FIRST FLOOR 1/500

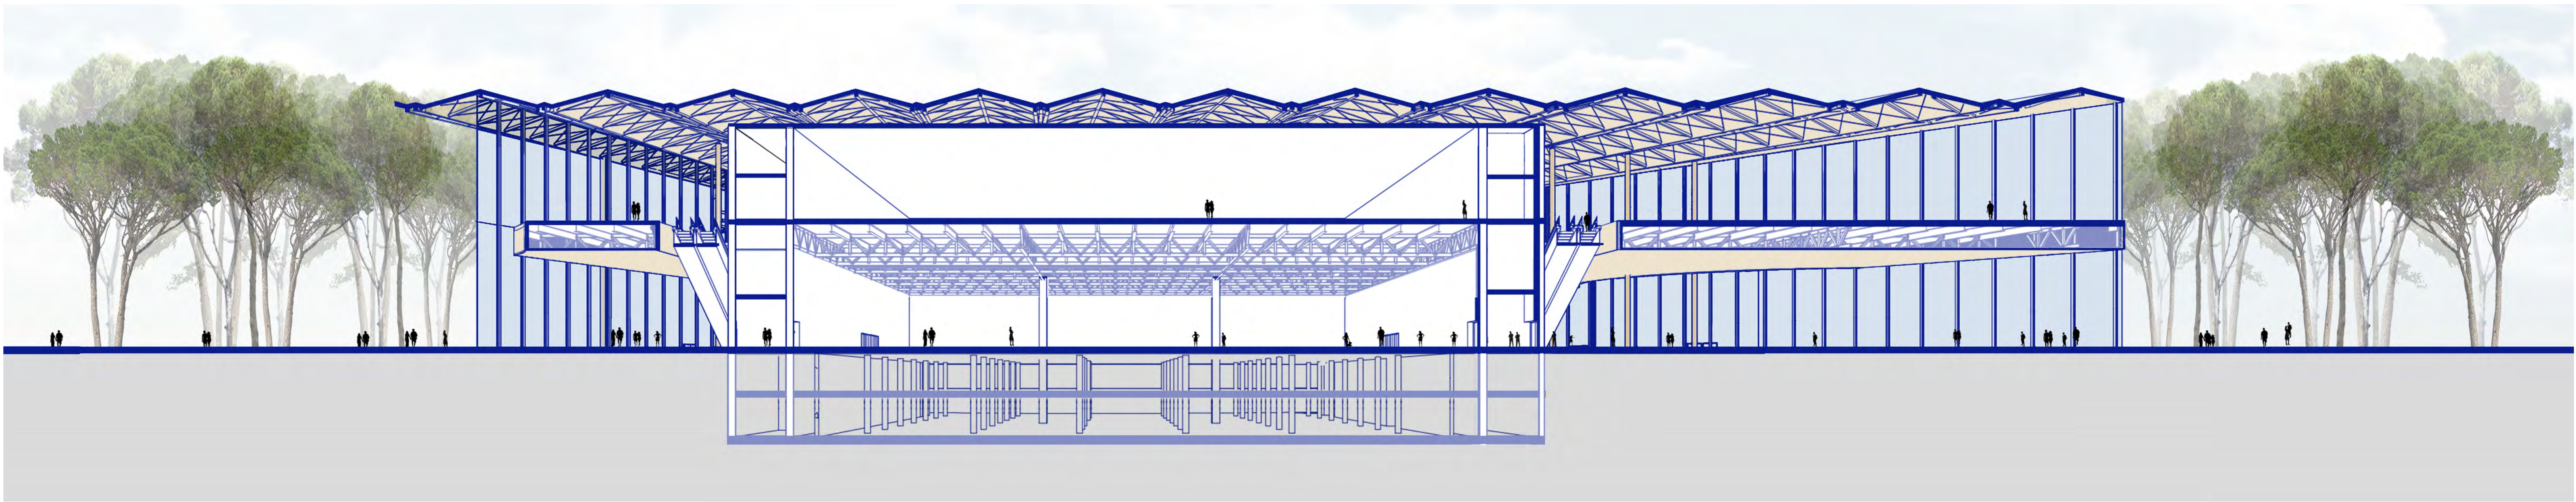


CONGRESS CENTER CROSS SECTION 1/250





CONGRESS CENTER

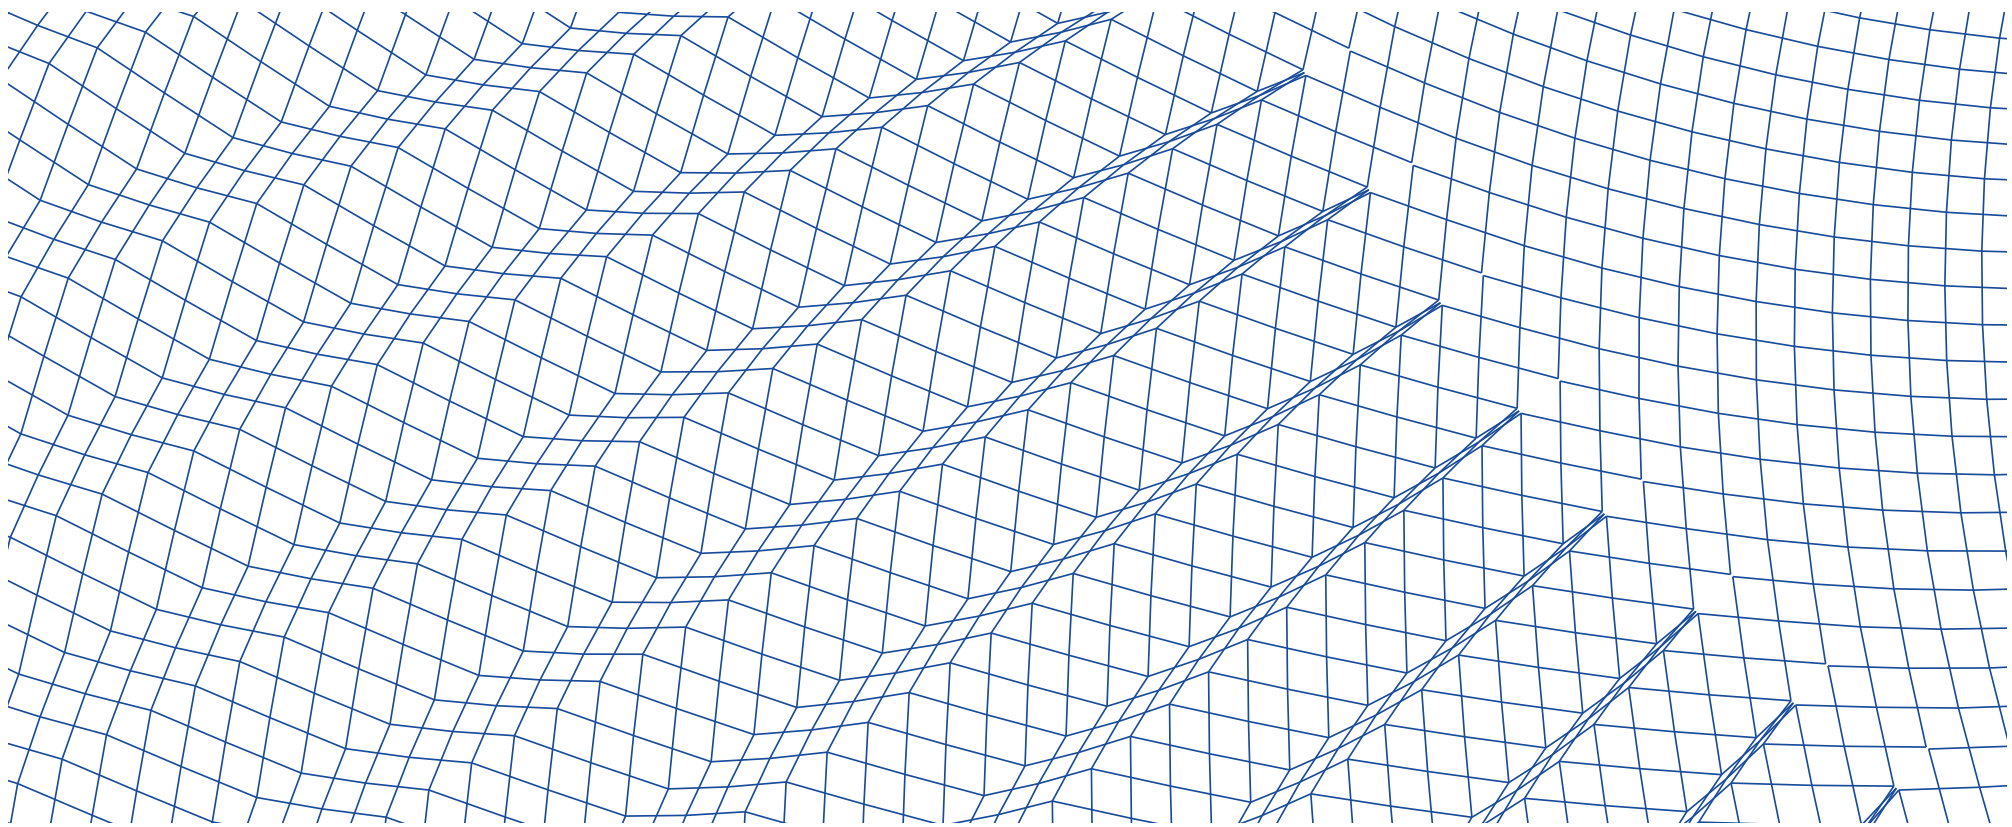


TIE ROD LAYOUT

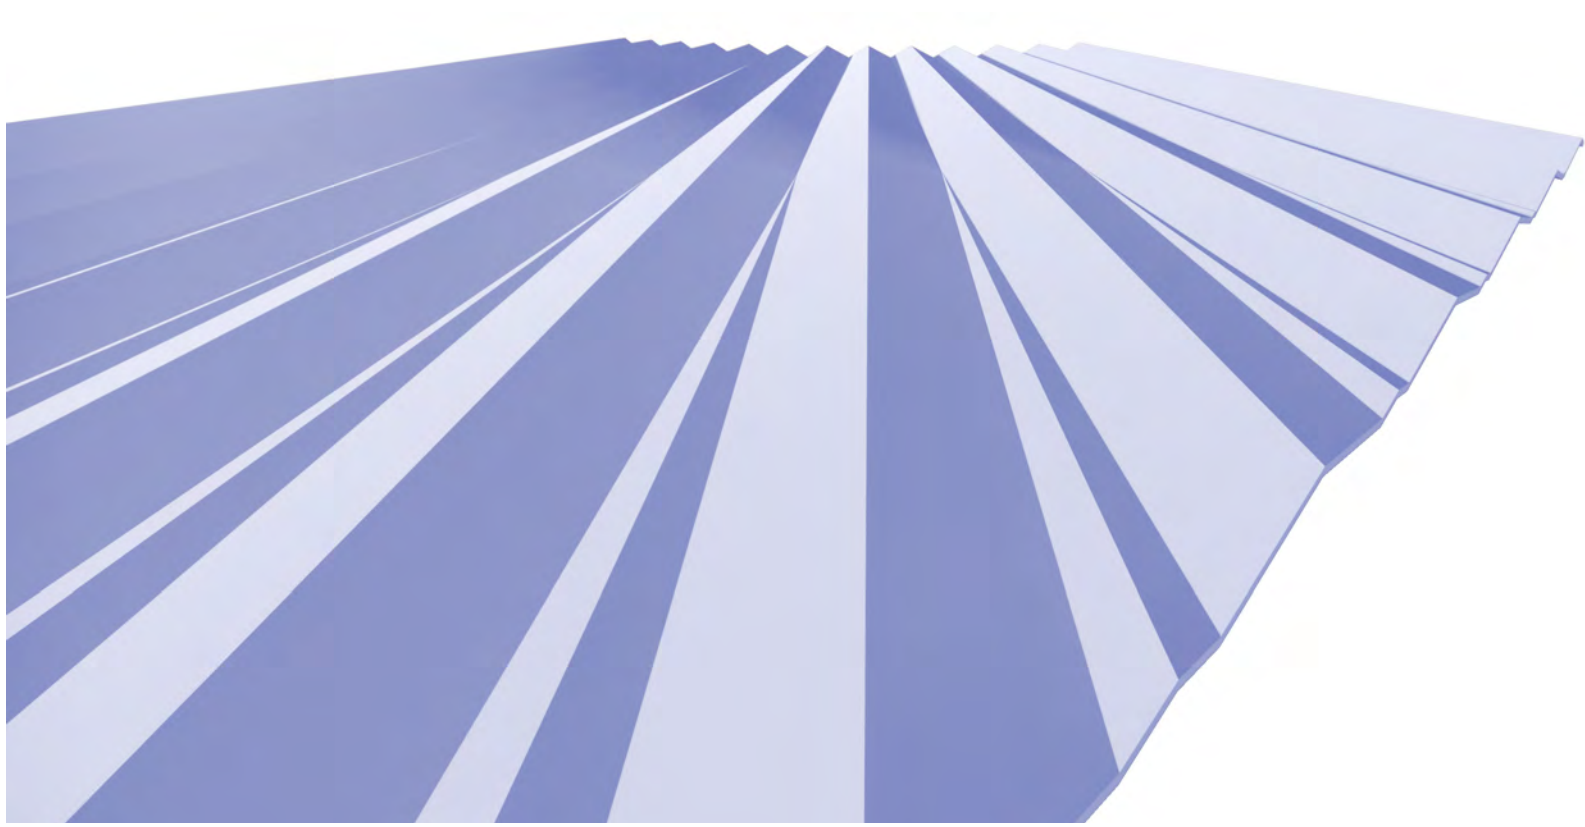



PLEATS

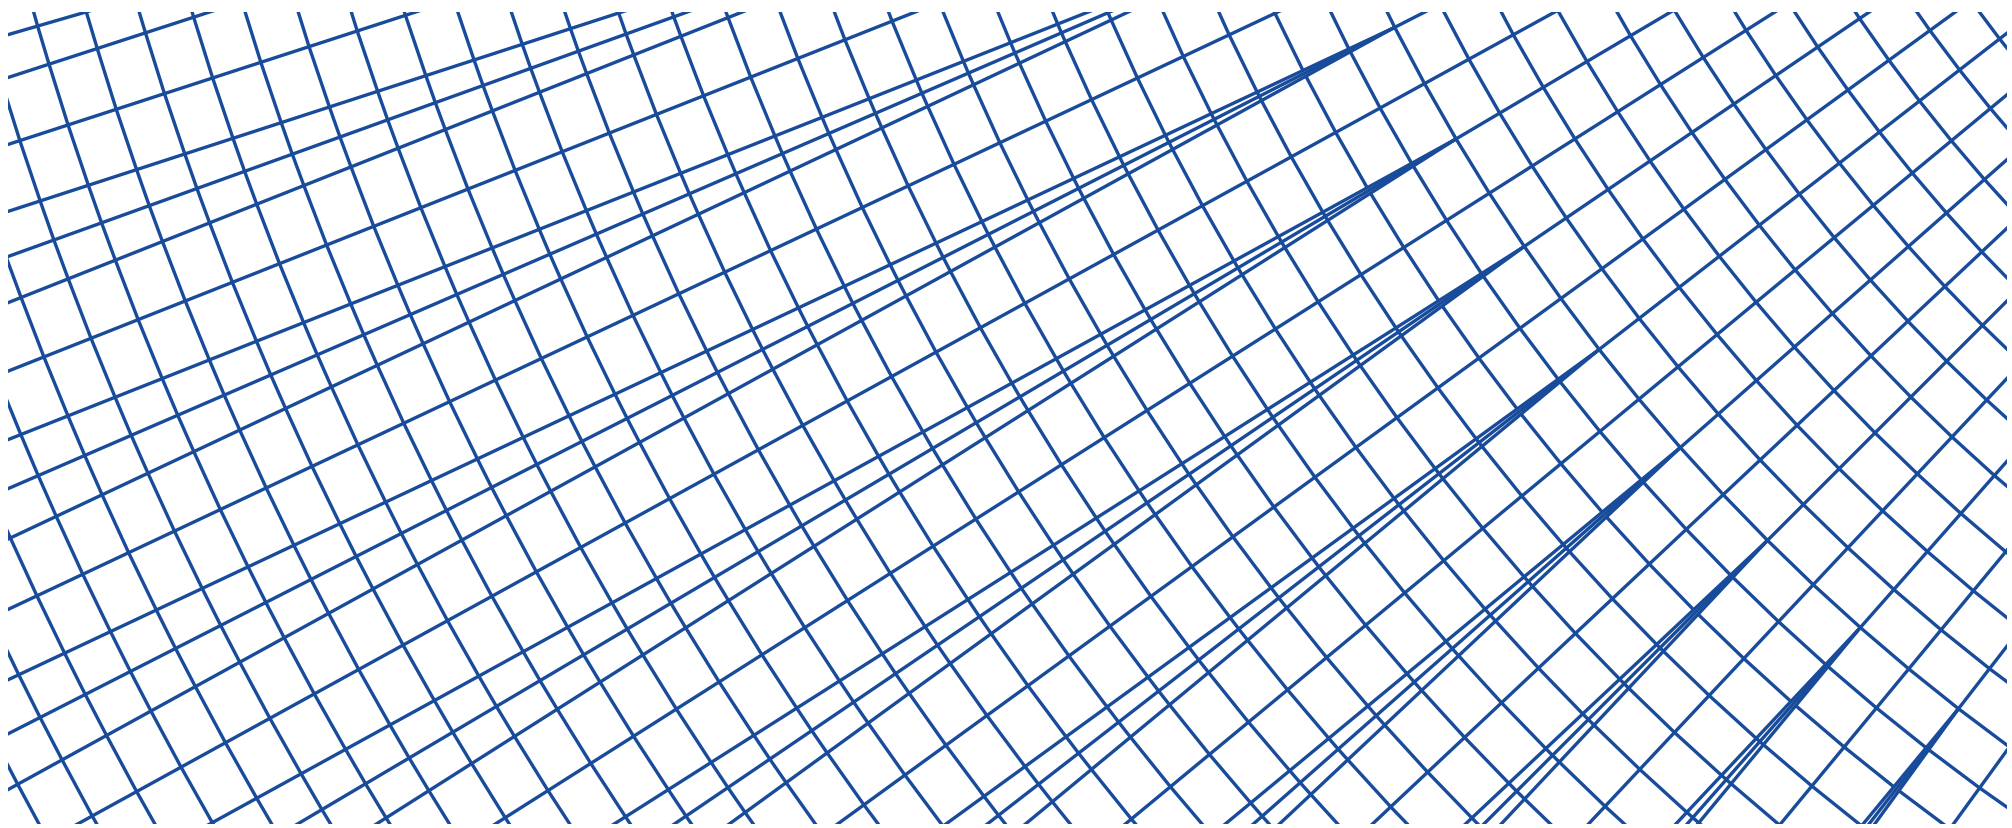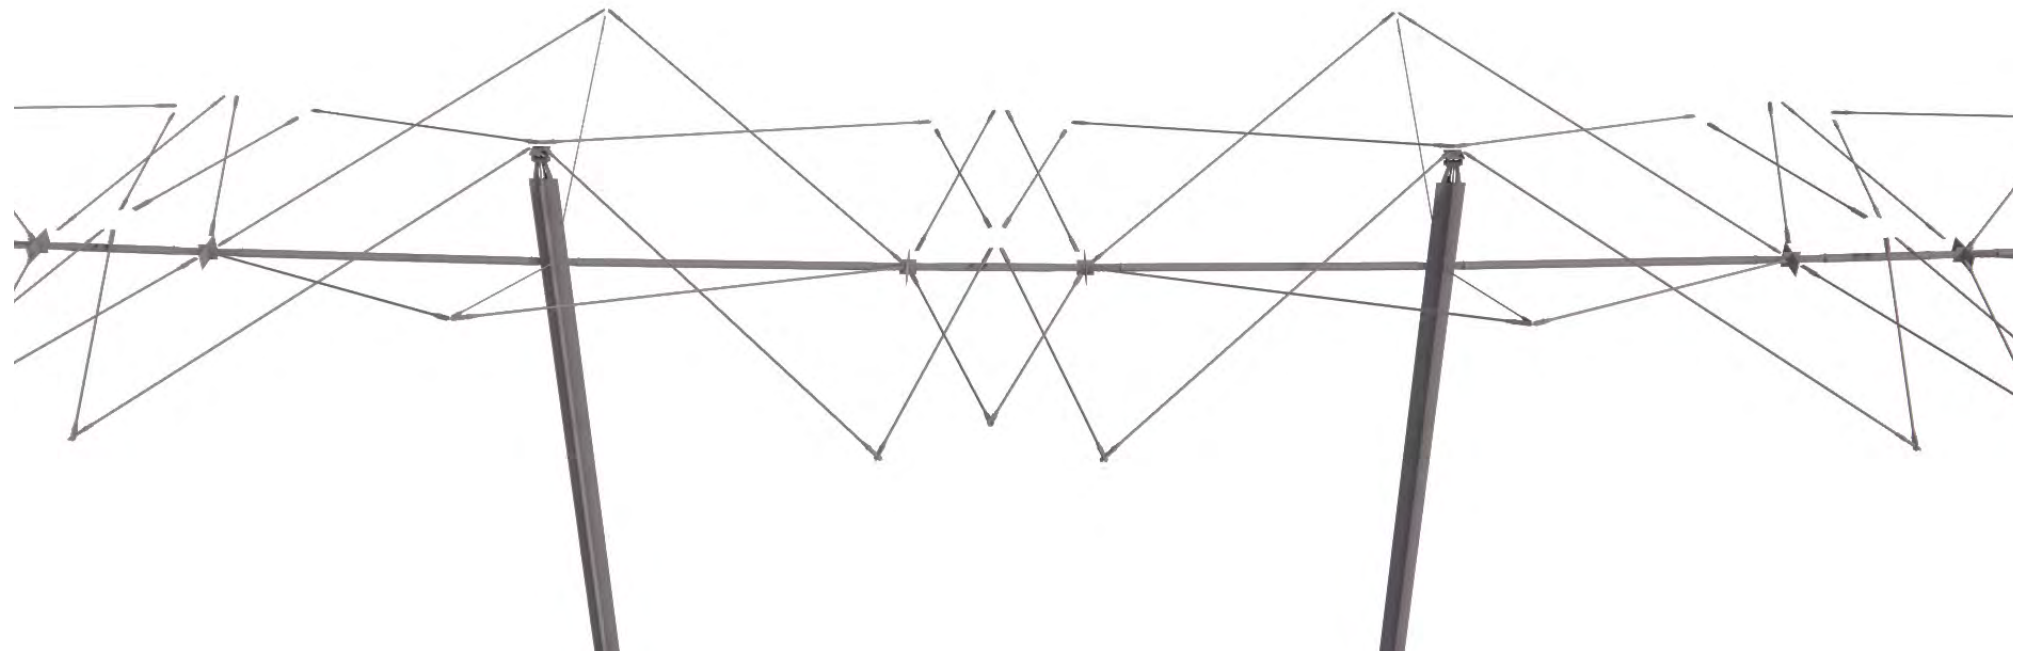


WOODEN STRUCTURE

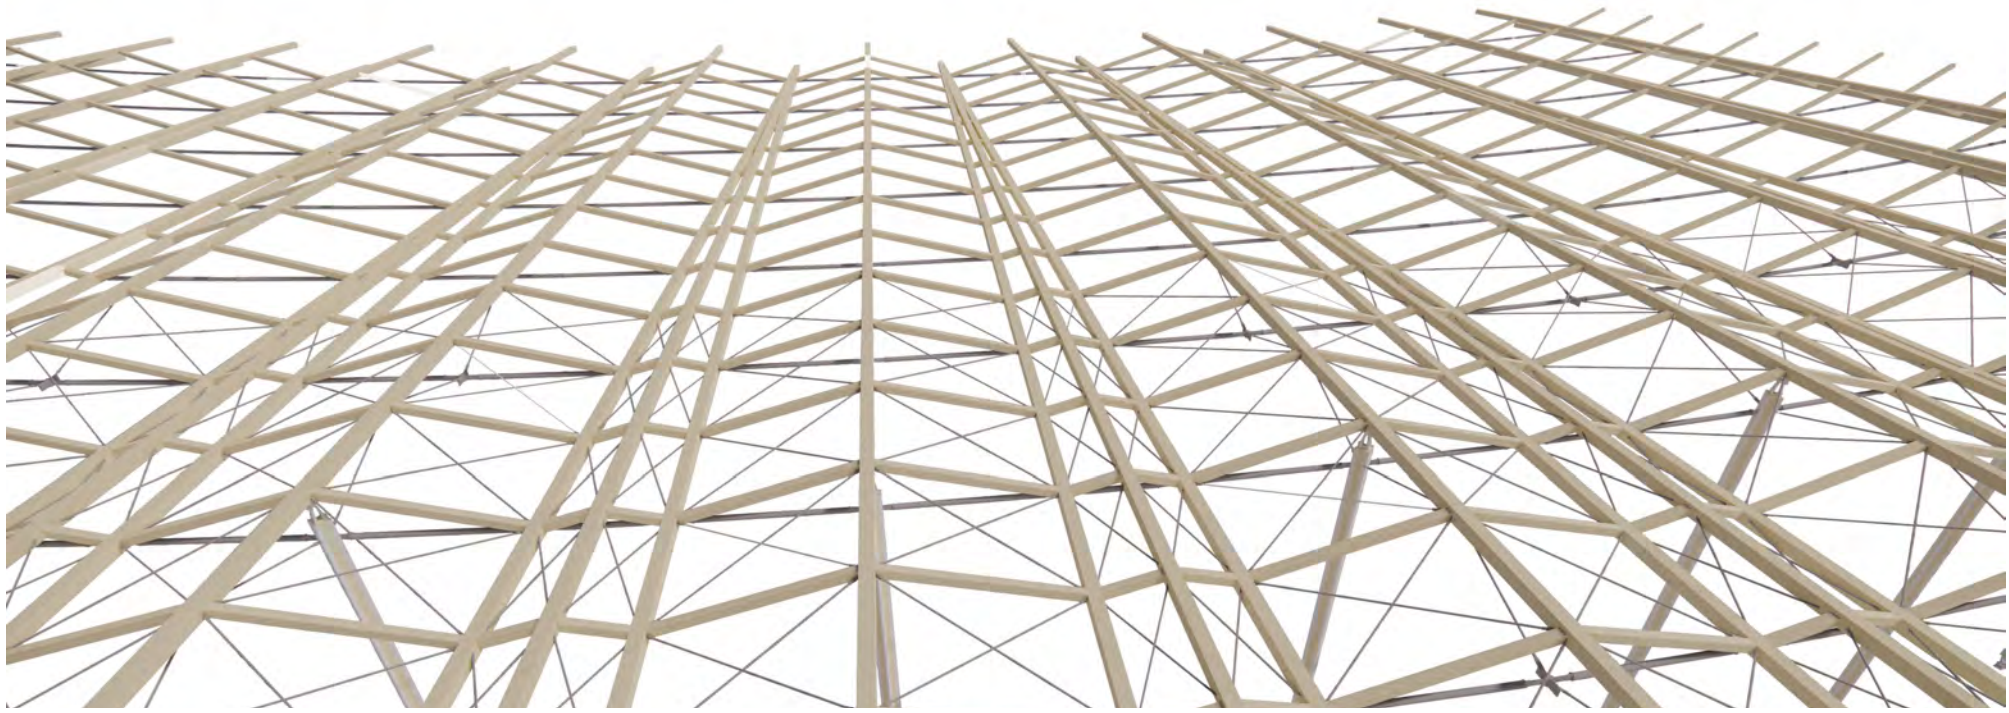


STRUCTURE

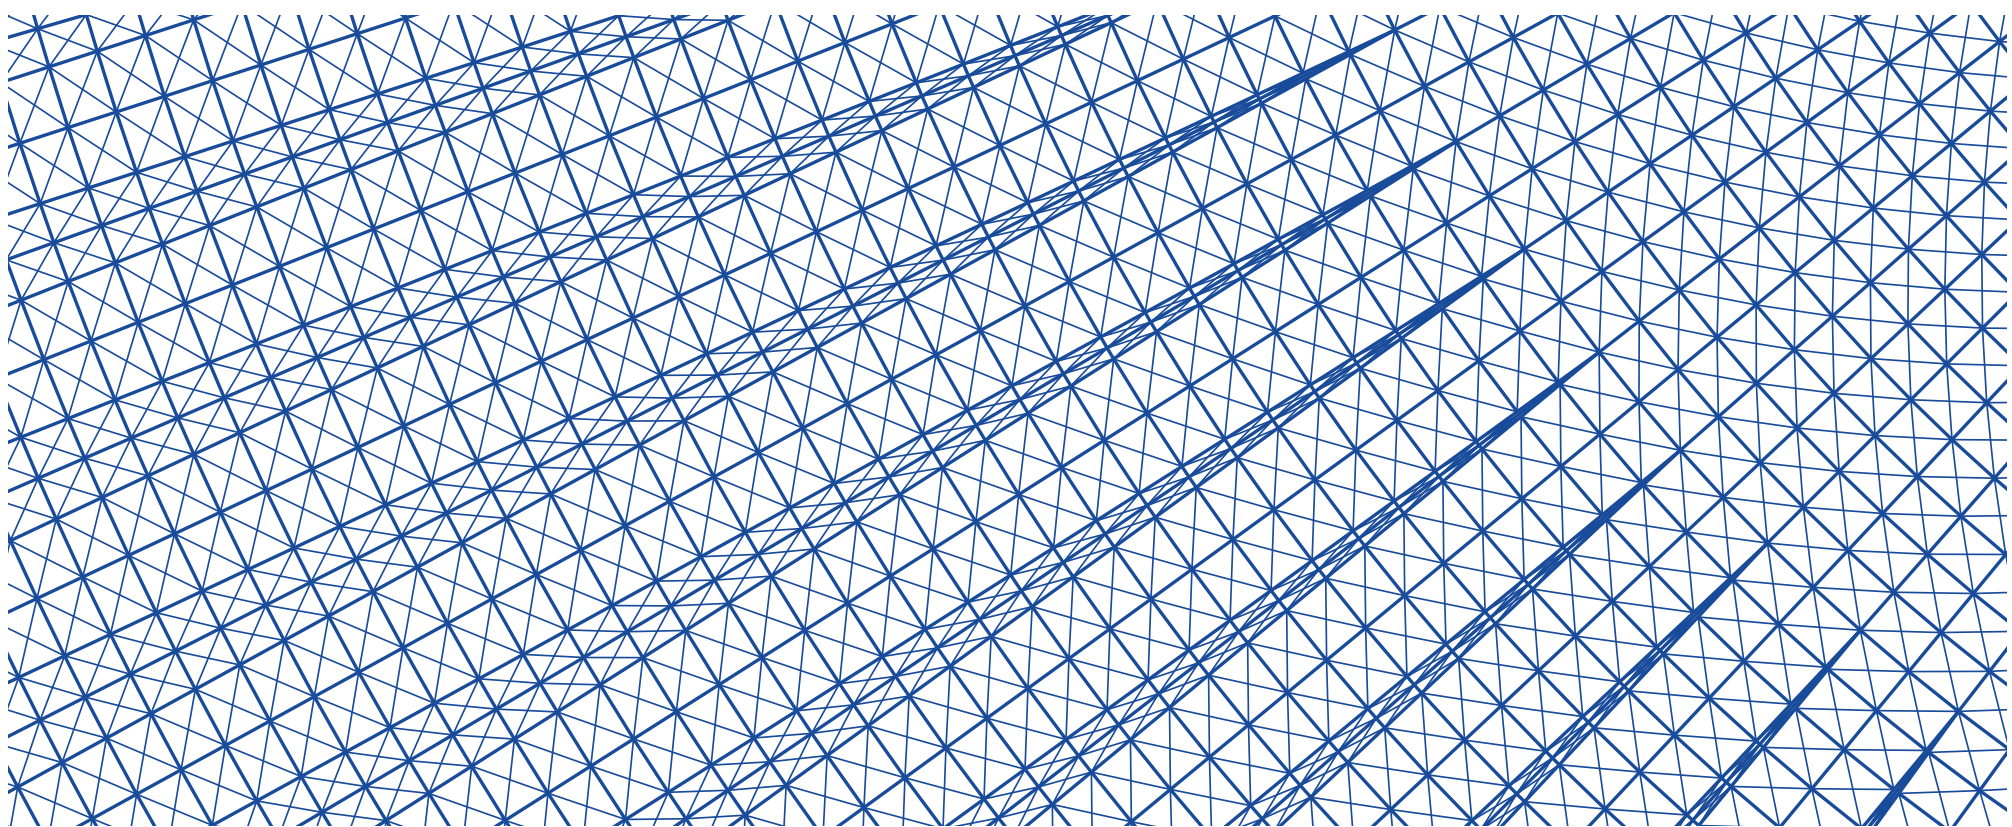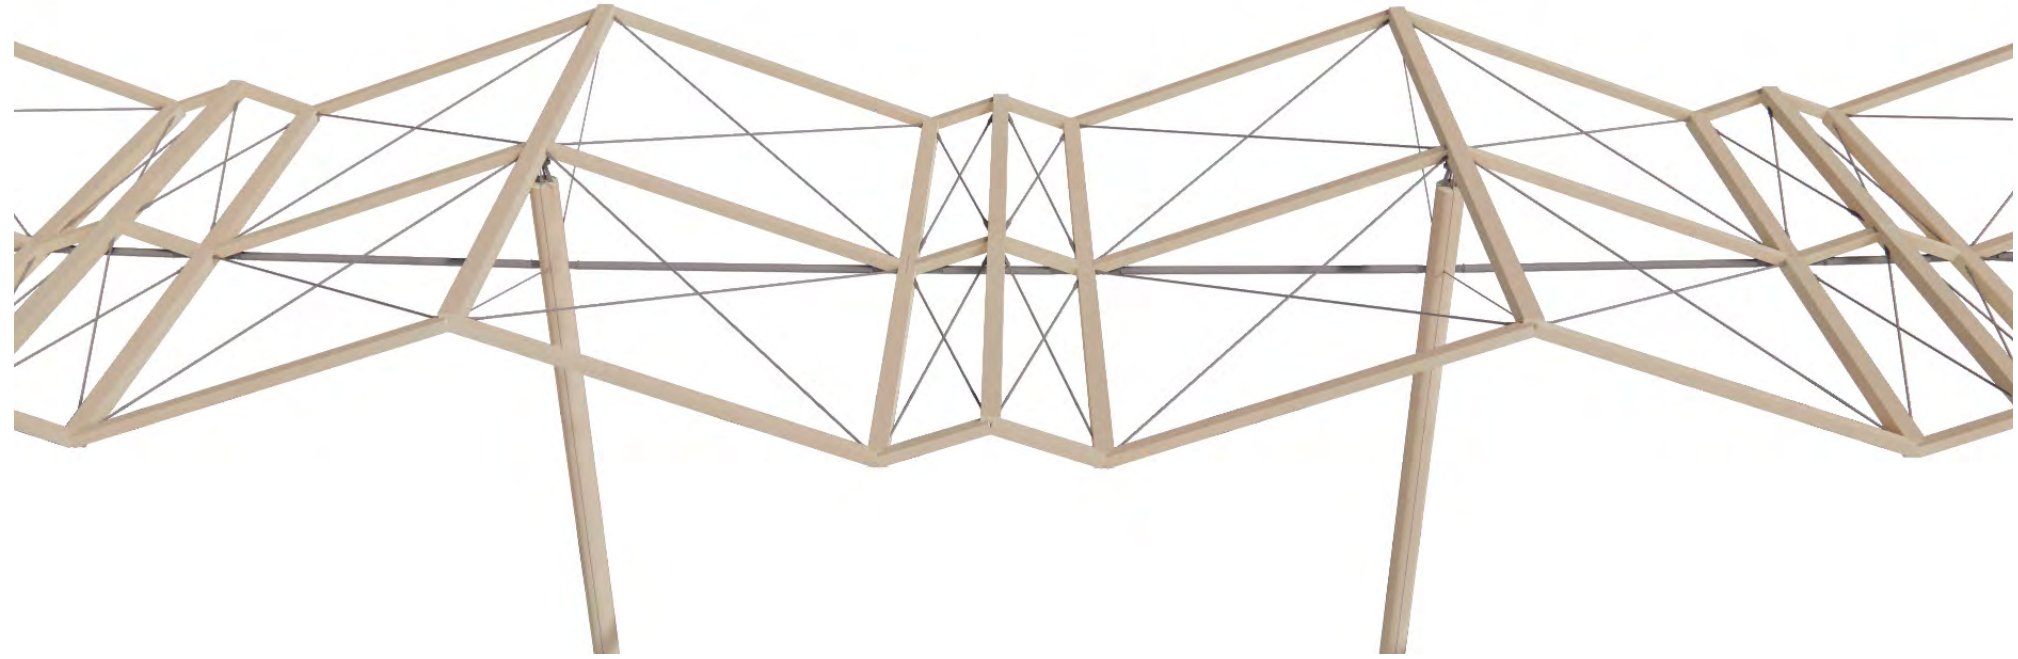


SYNTHESIS

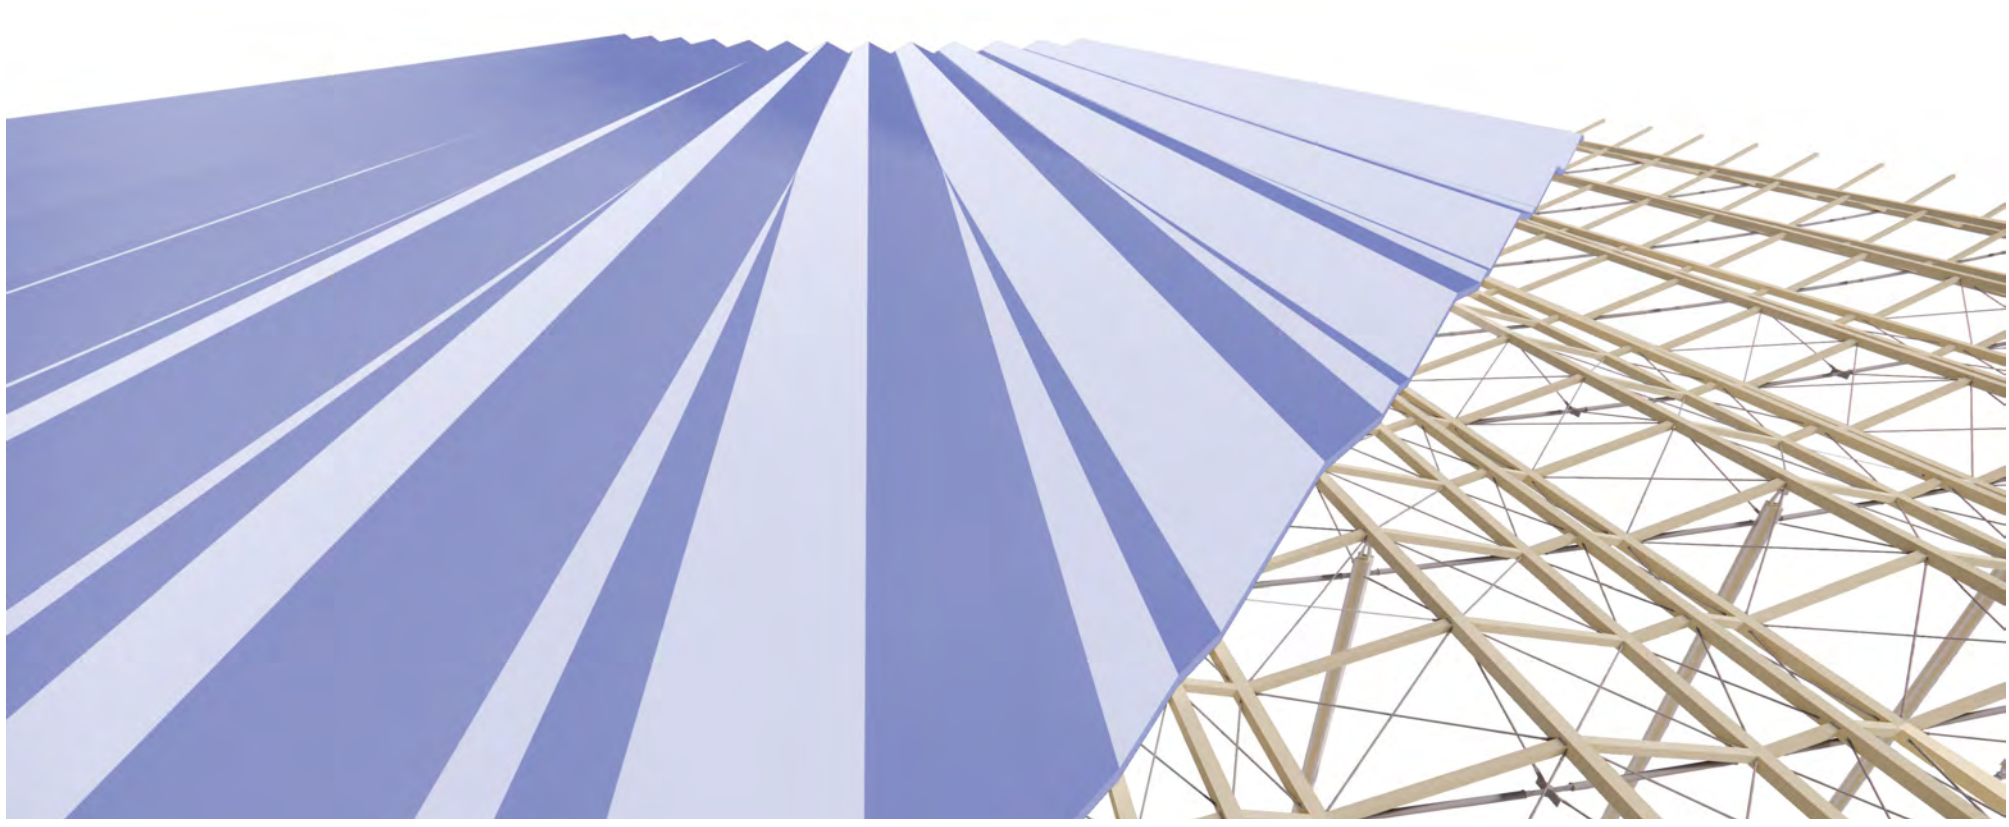

SYNTHESIS


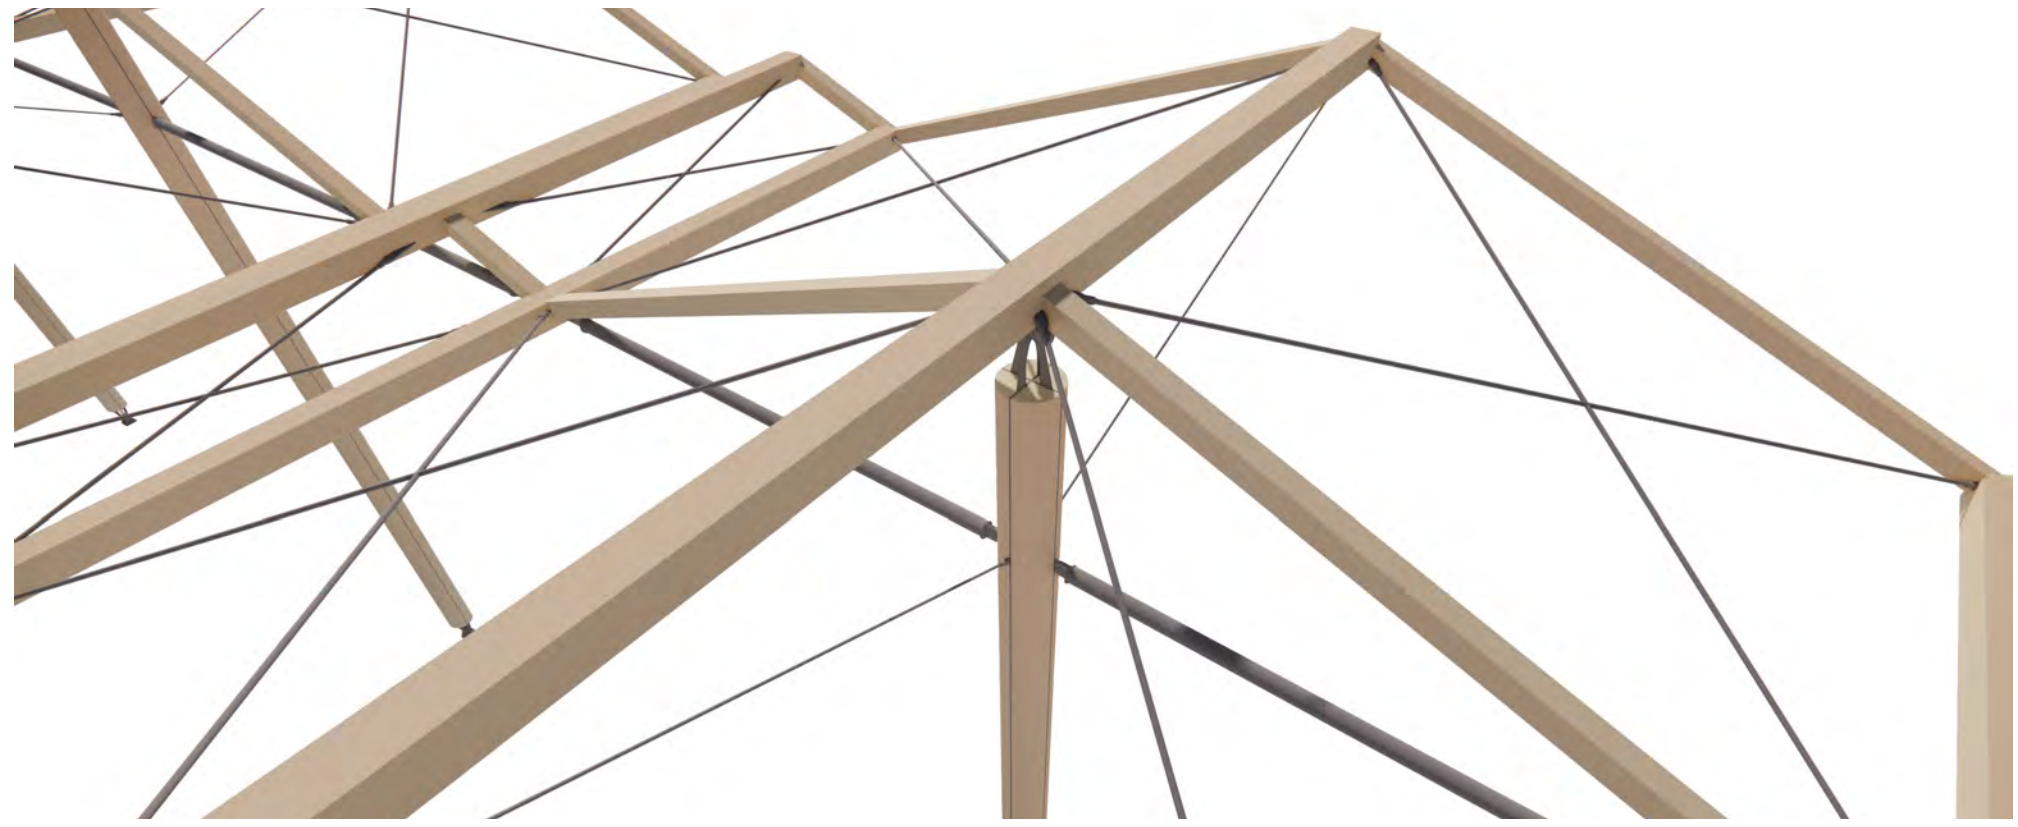


STRUCTURAL DETAILS

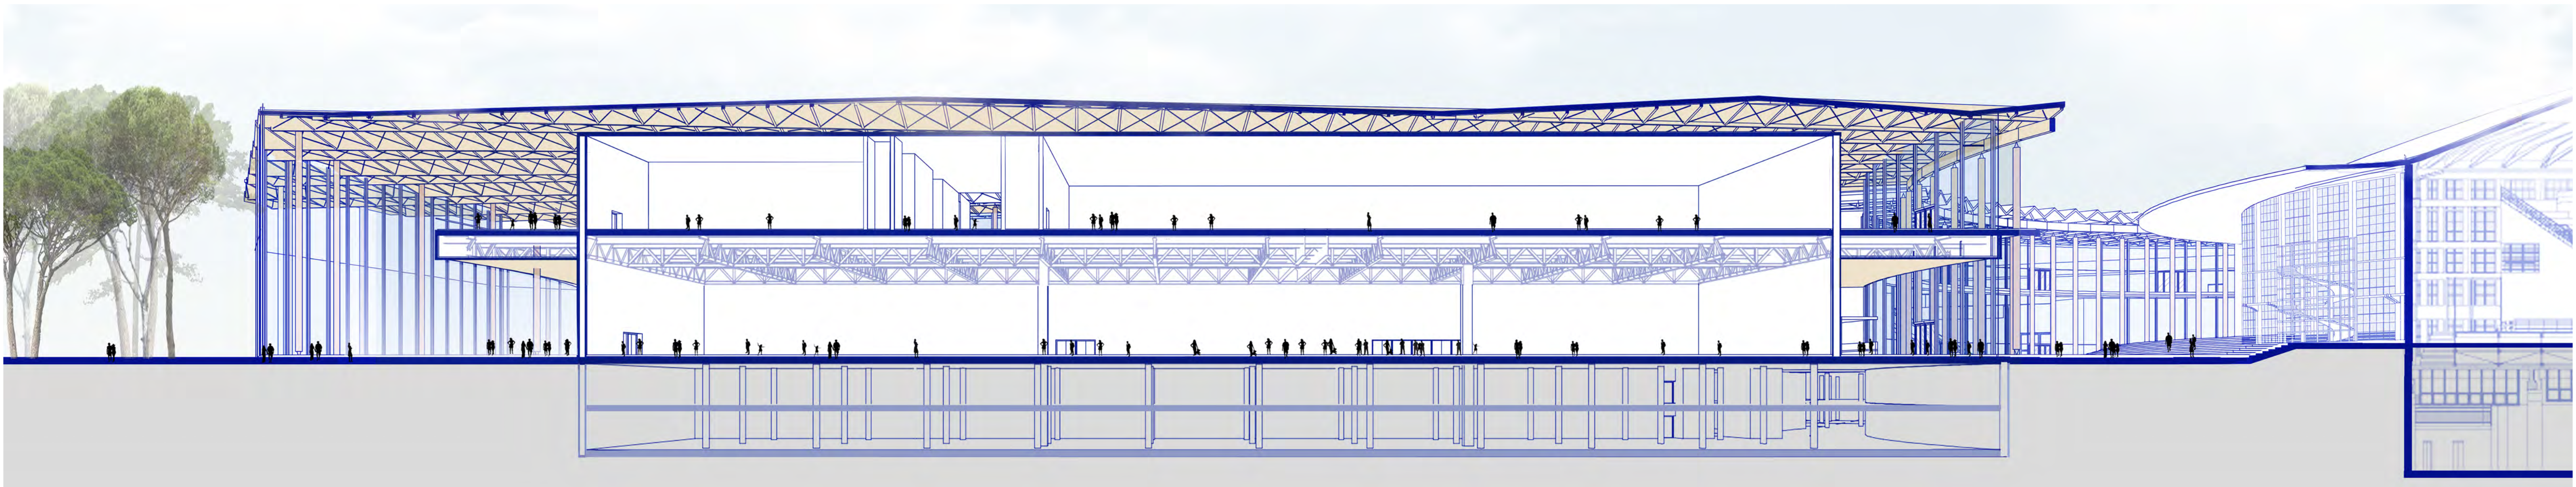




BUSINESS CENTER

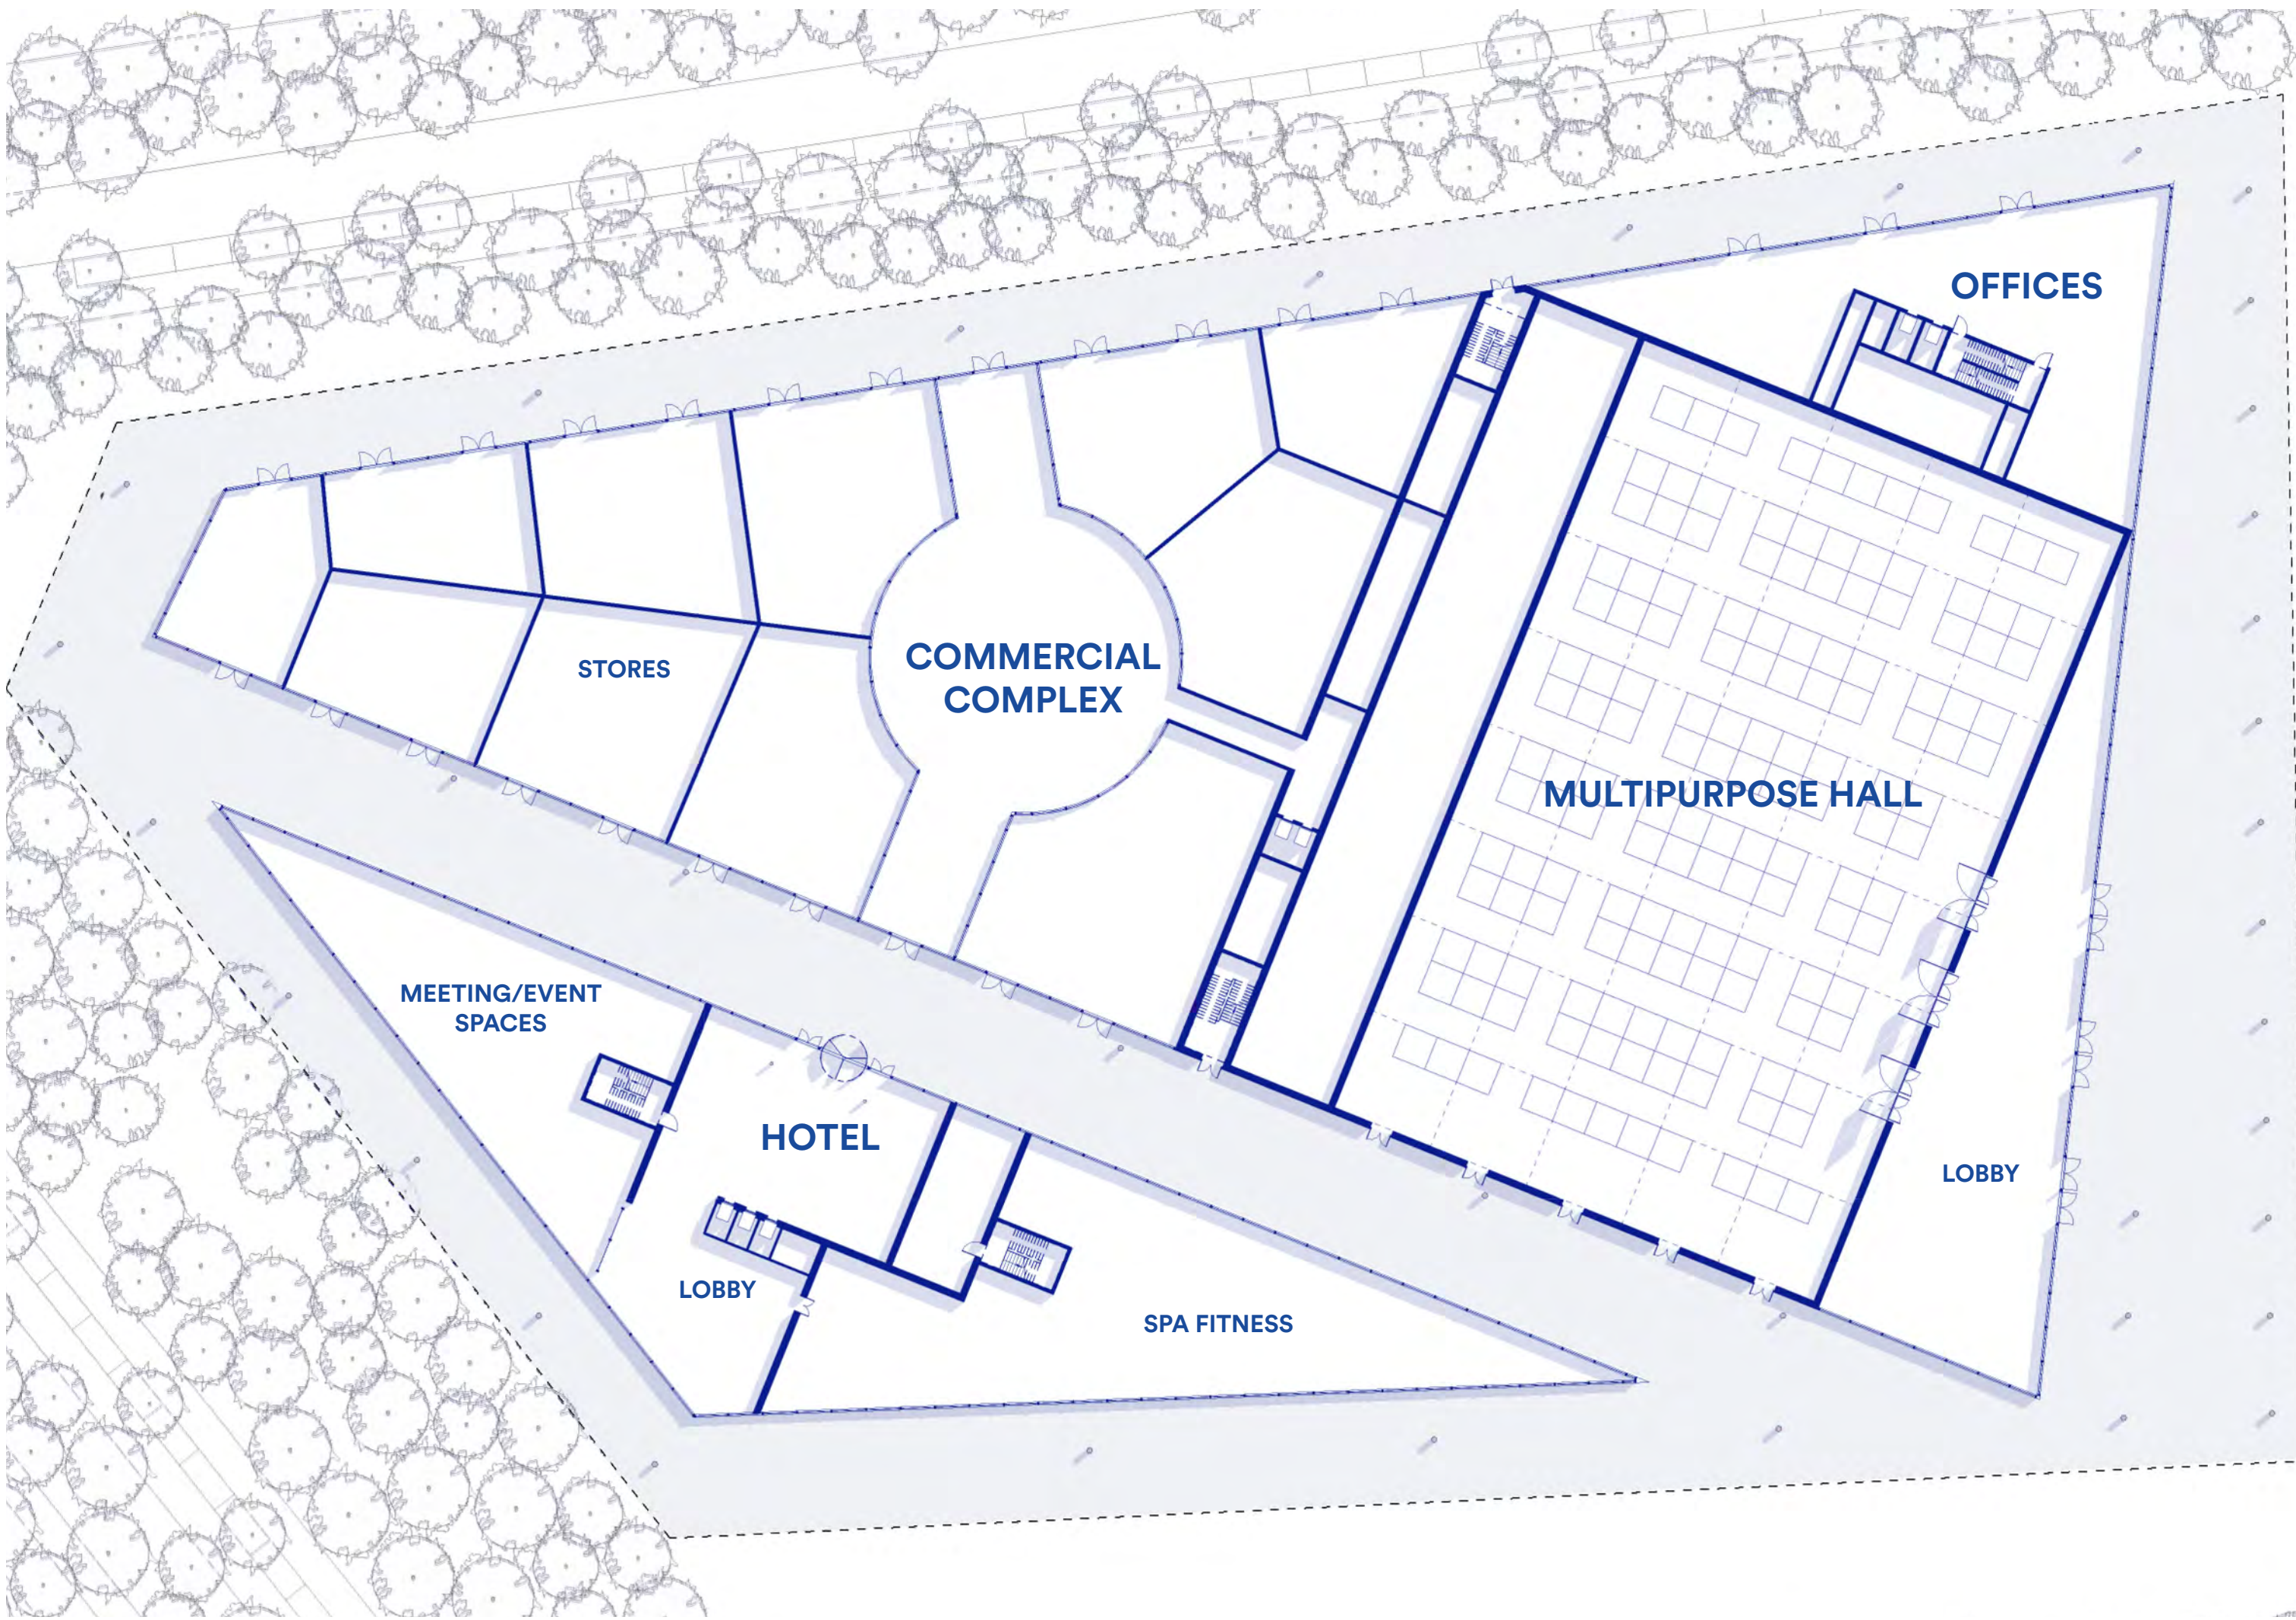
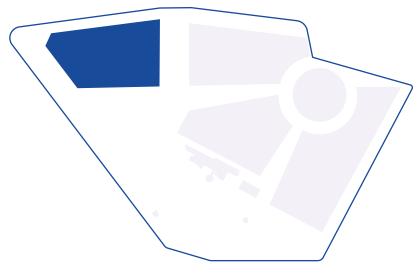


BUSINESS CENTER GROUND FLOOR 1/500


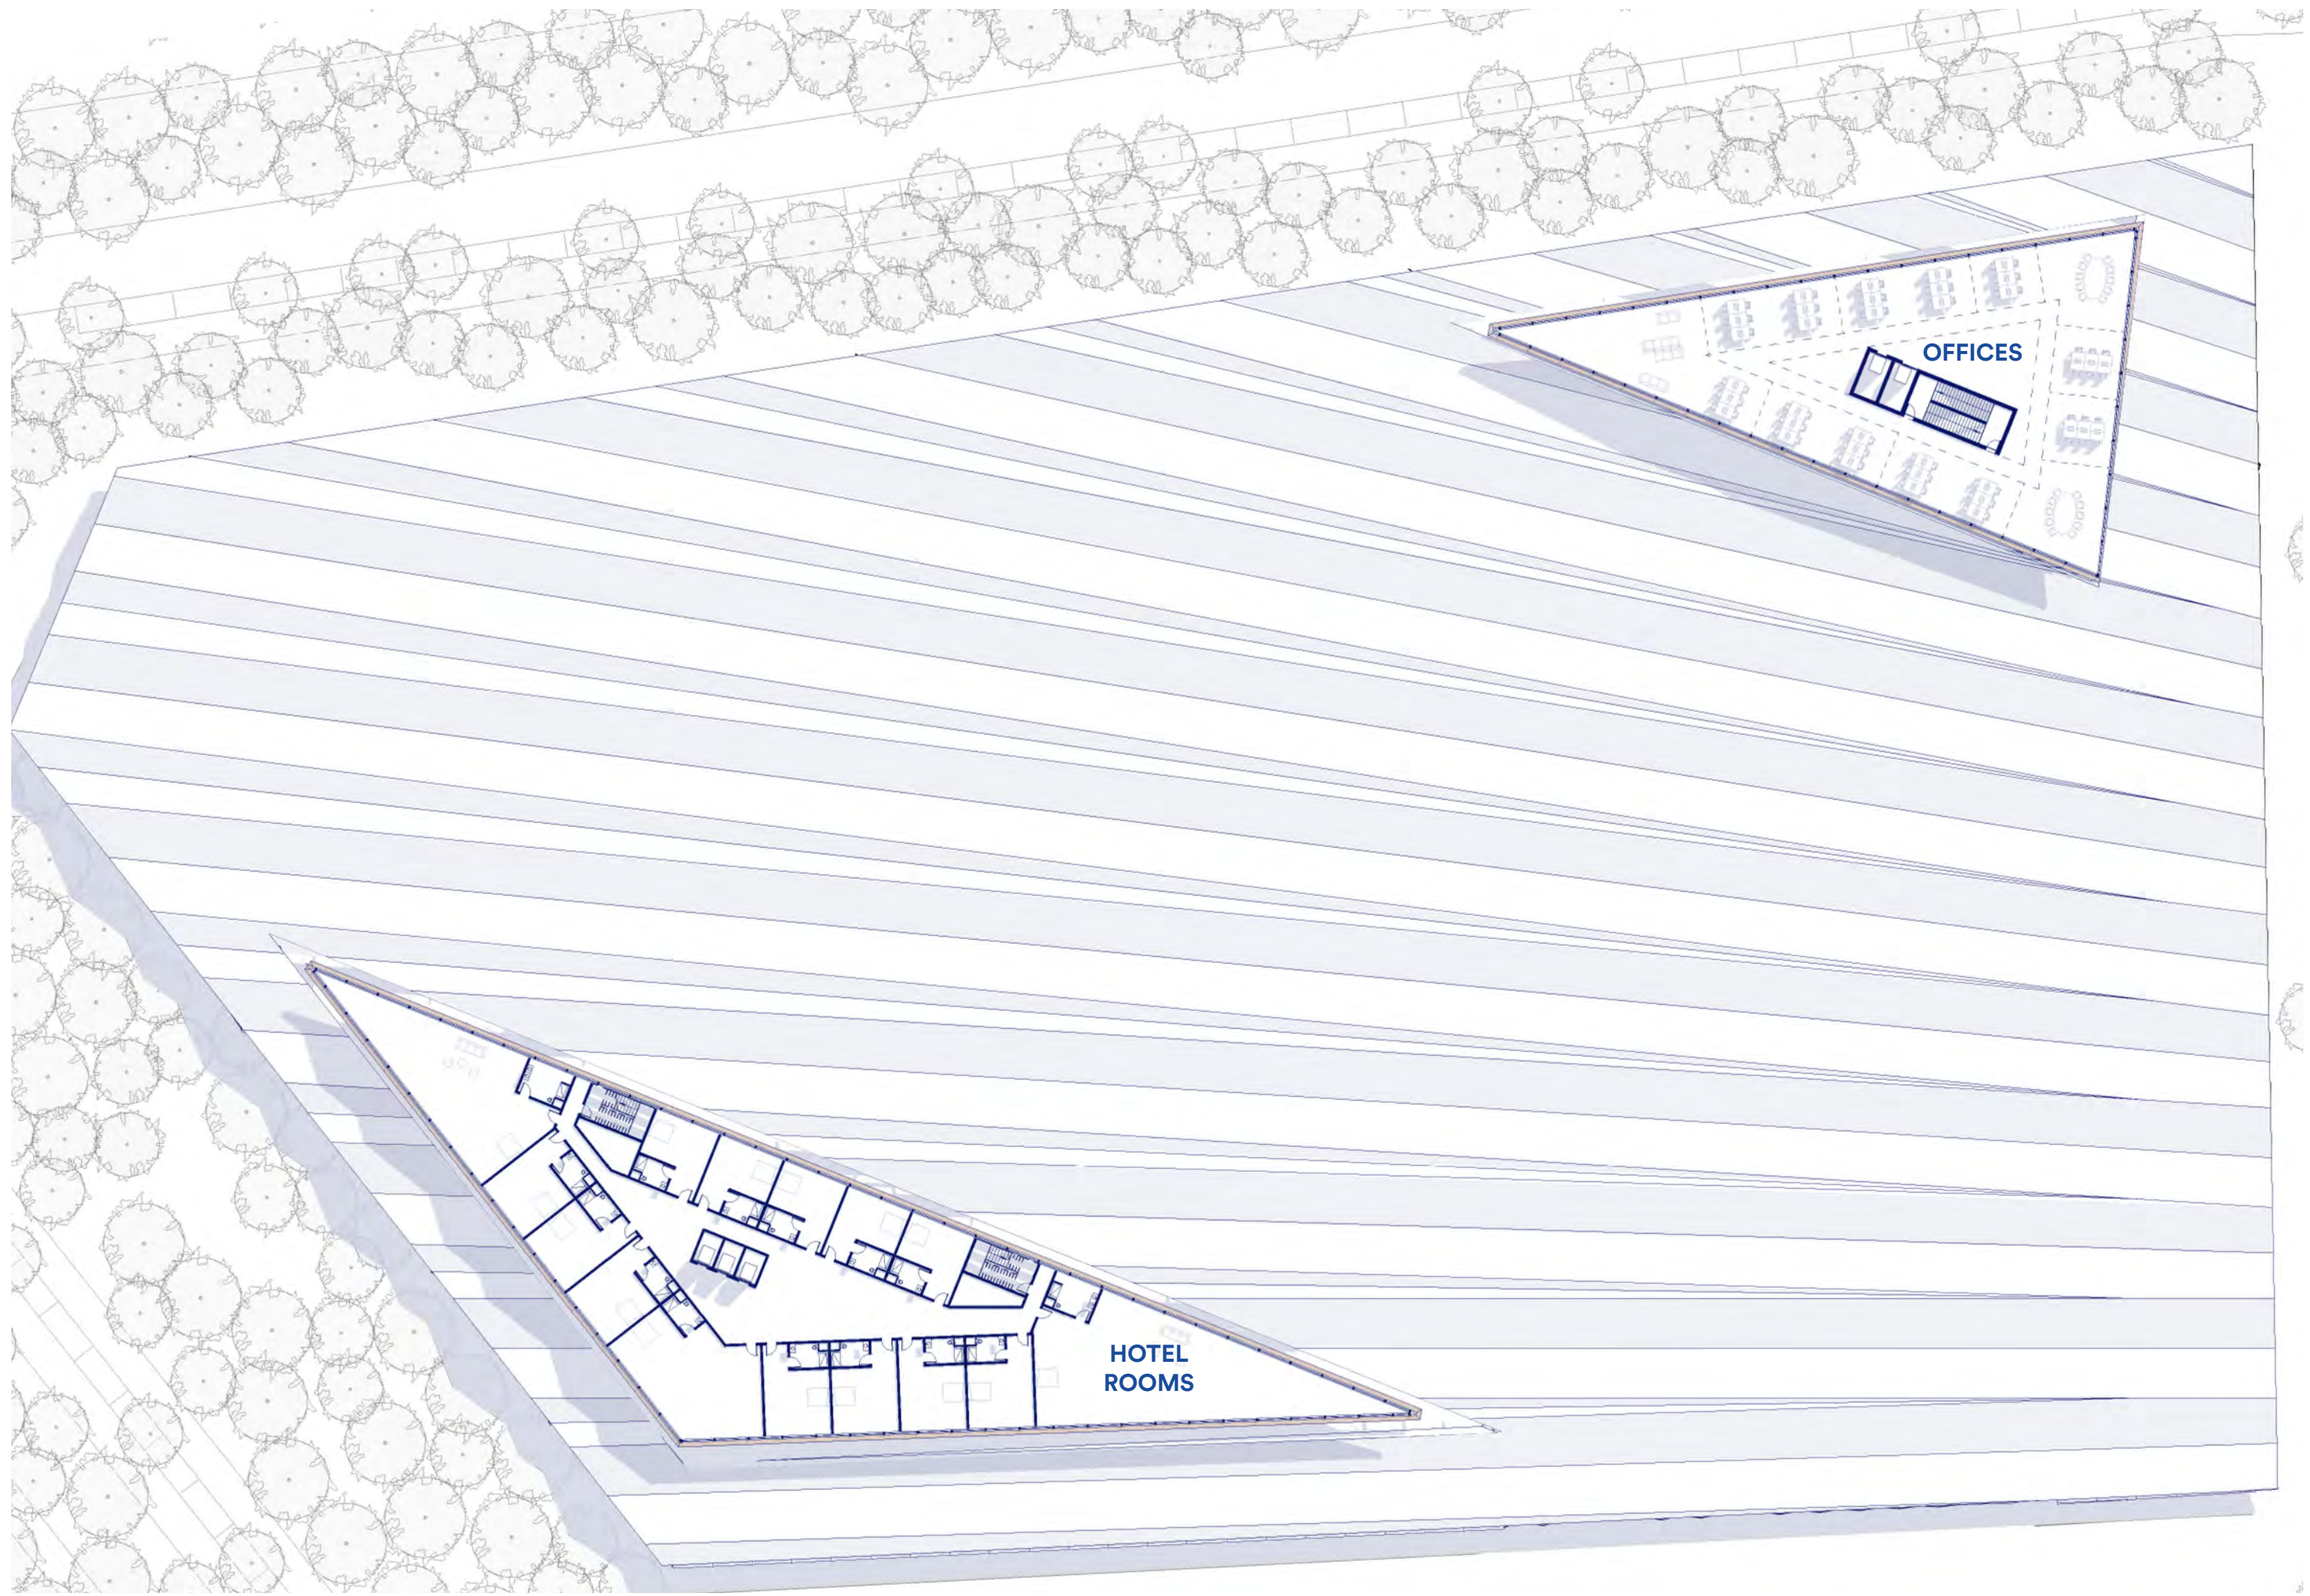


BUSINESS CENTER FIRST FLOOR 1/500

BUSINESS CENTER CROSS SECTION 1/500

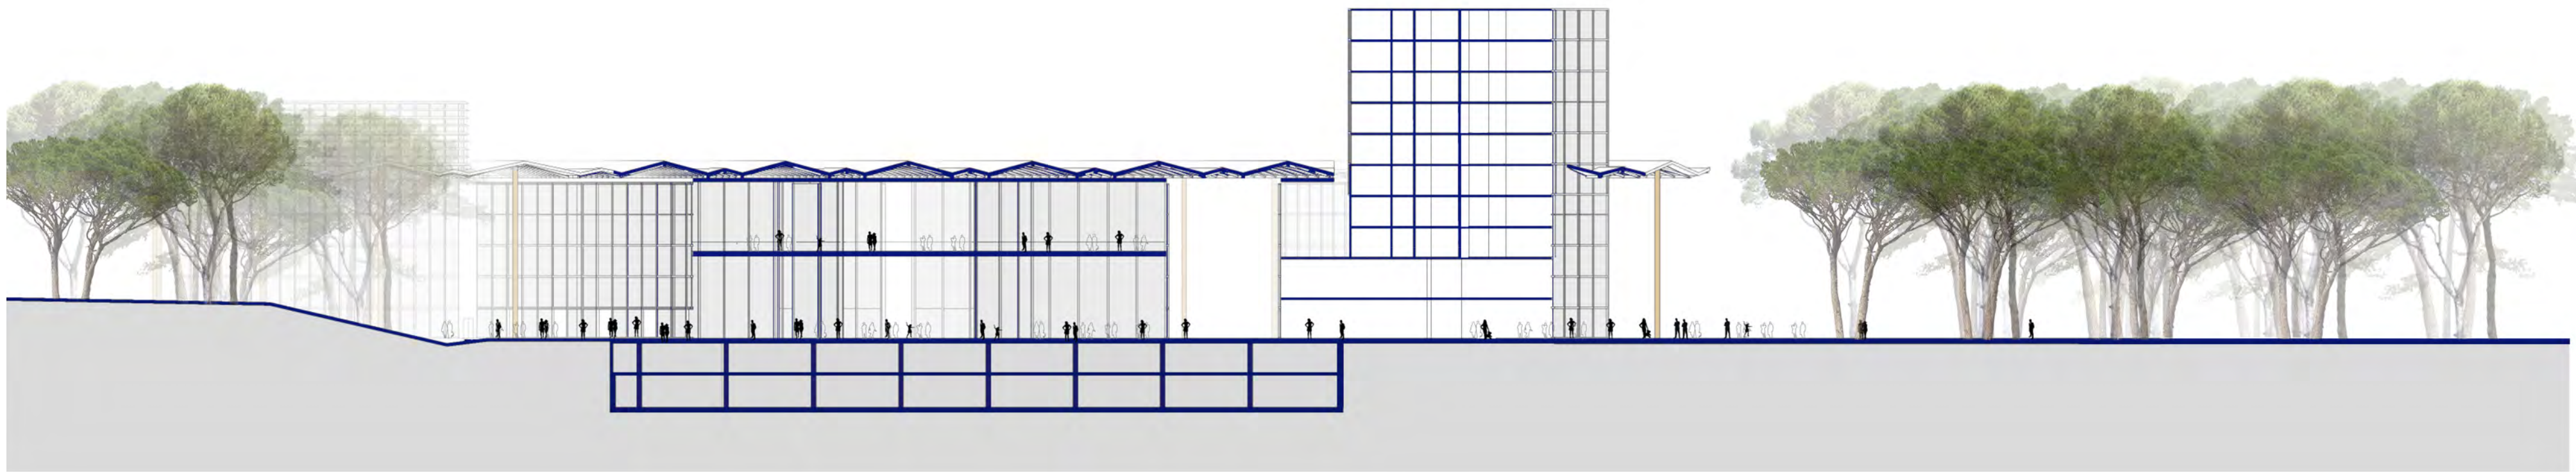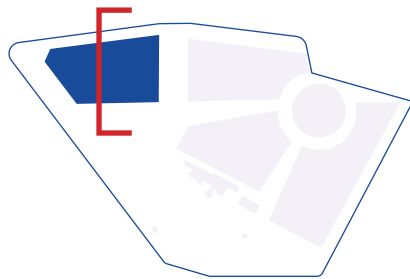



BUSINESS CENTER LONGITUDINAL SECTION 1/500

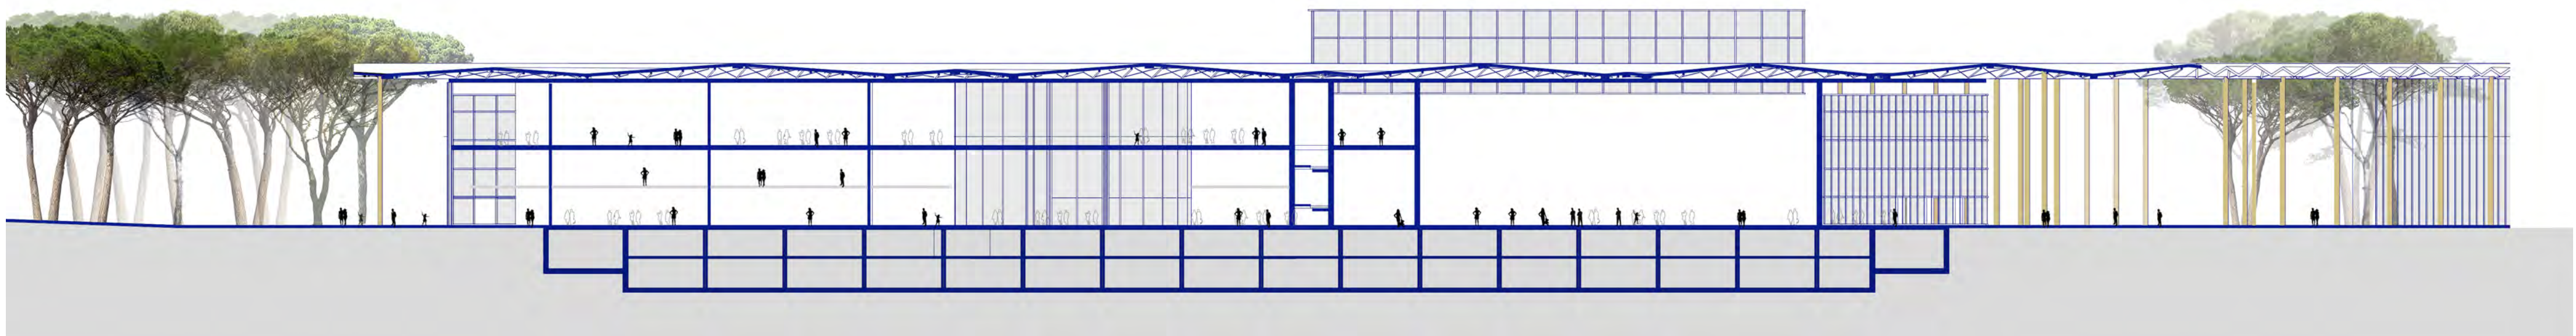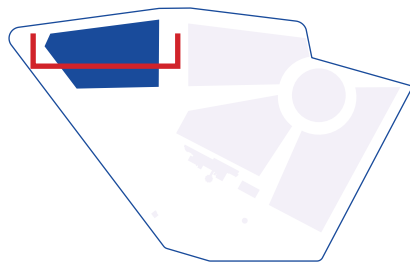





BUSINESS CENTER



BUSINESS CENTER ELEVATION 1/500

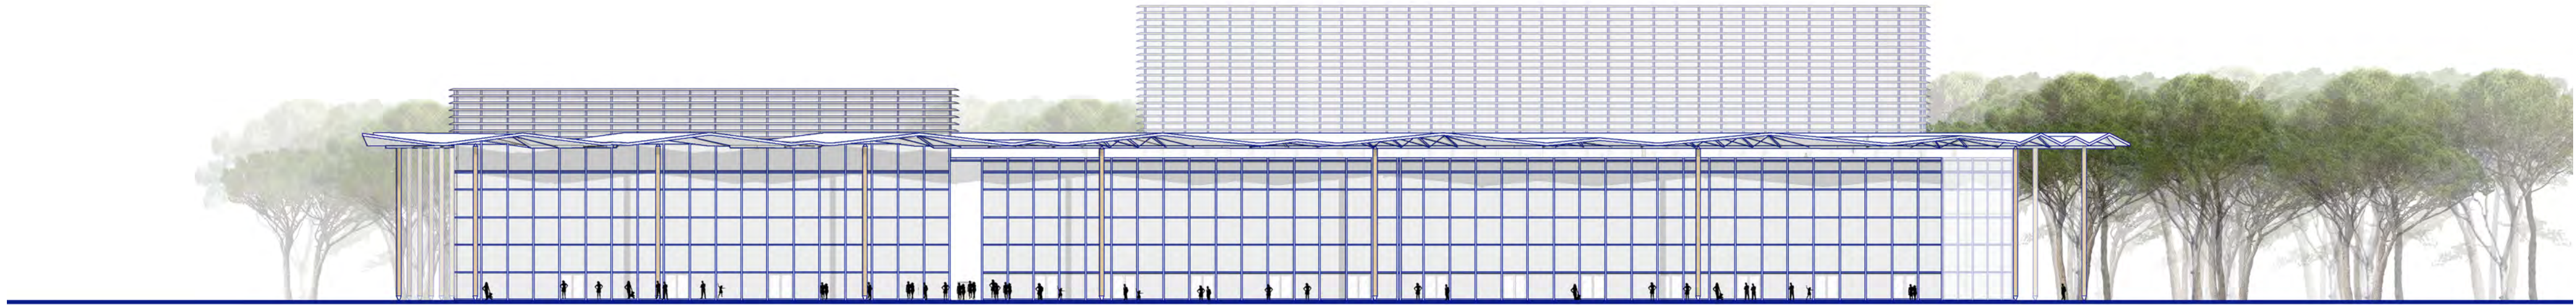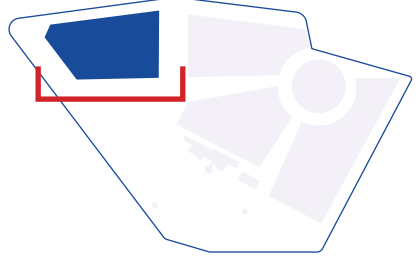



BUSINESS CENTER ELEVATION 1/500

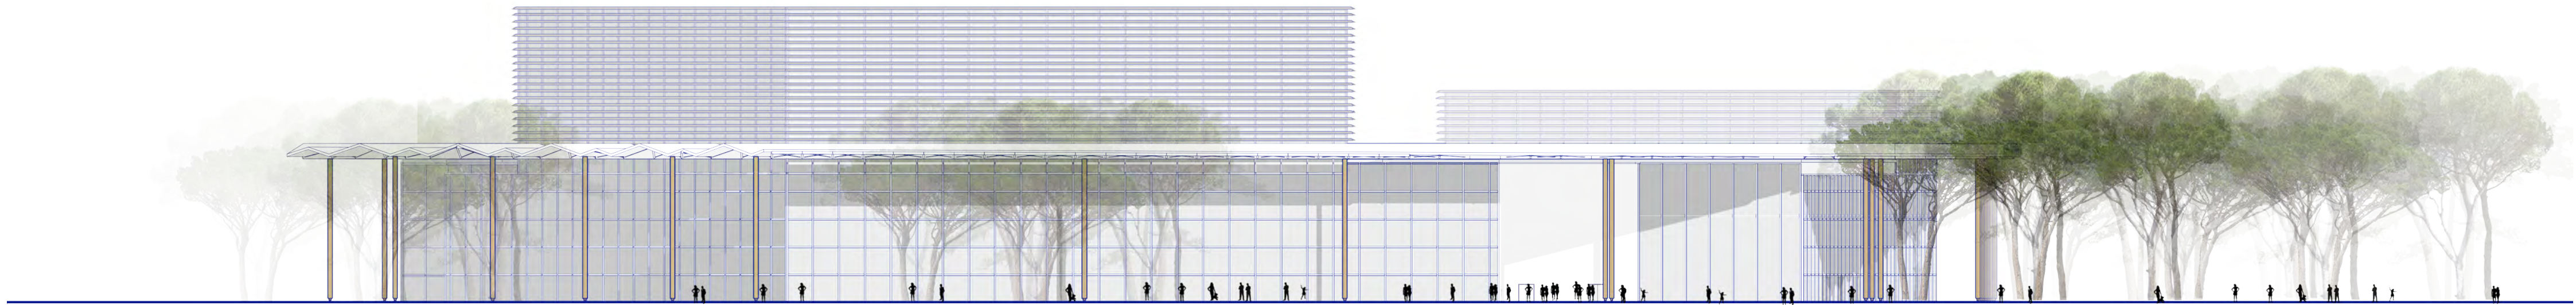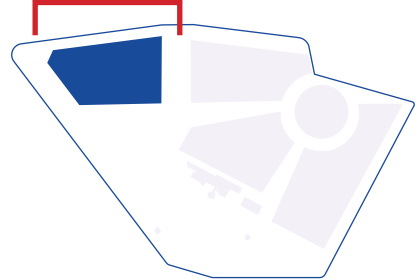

PARKINGS

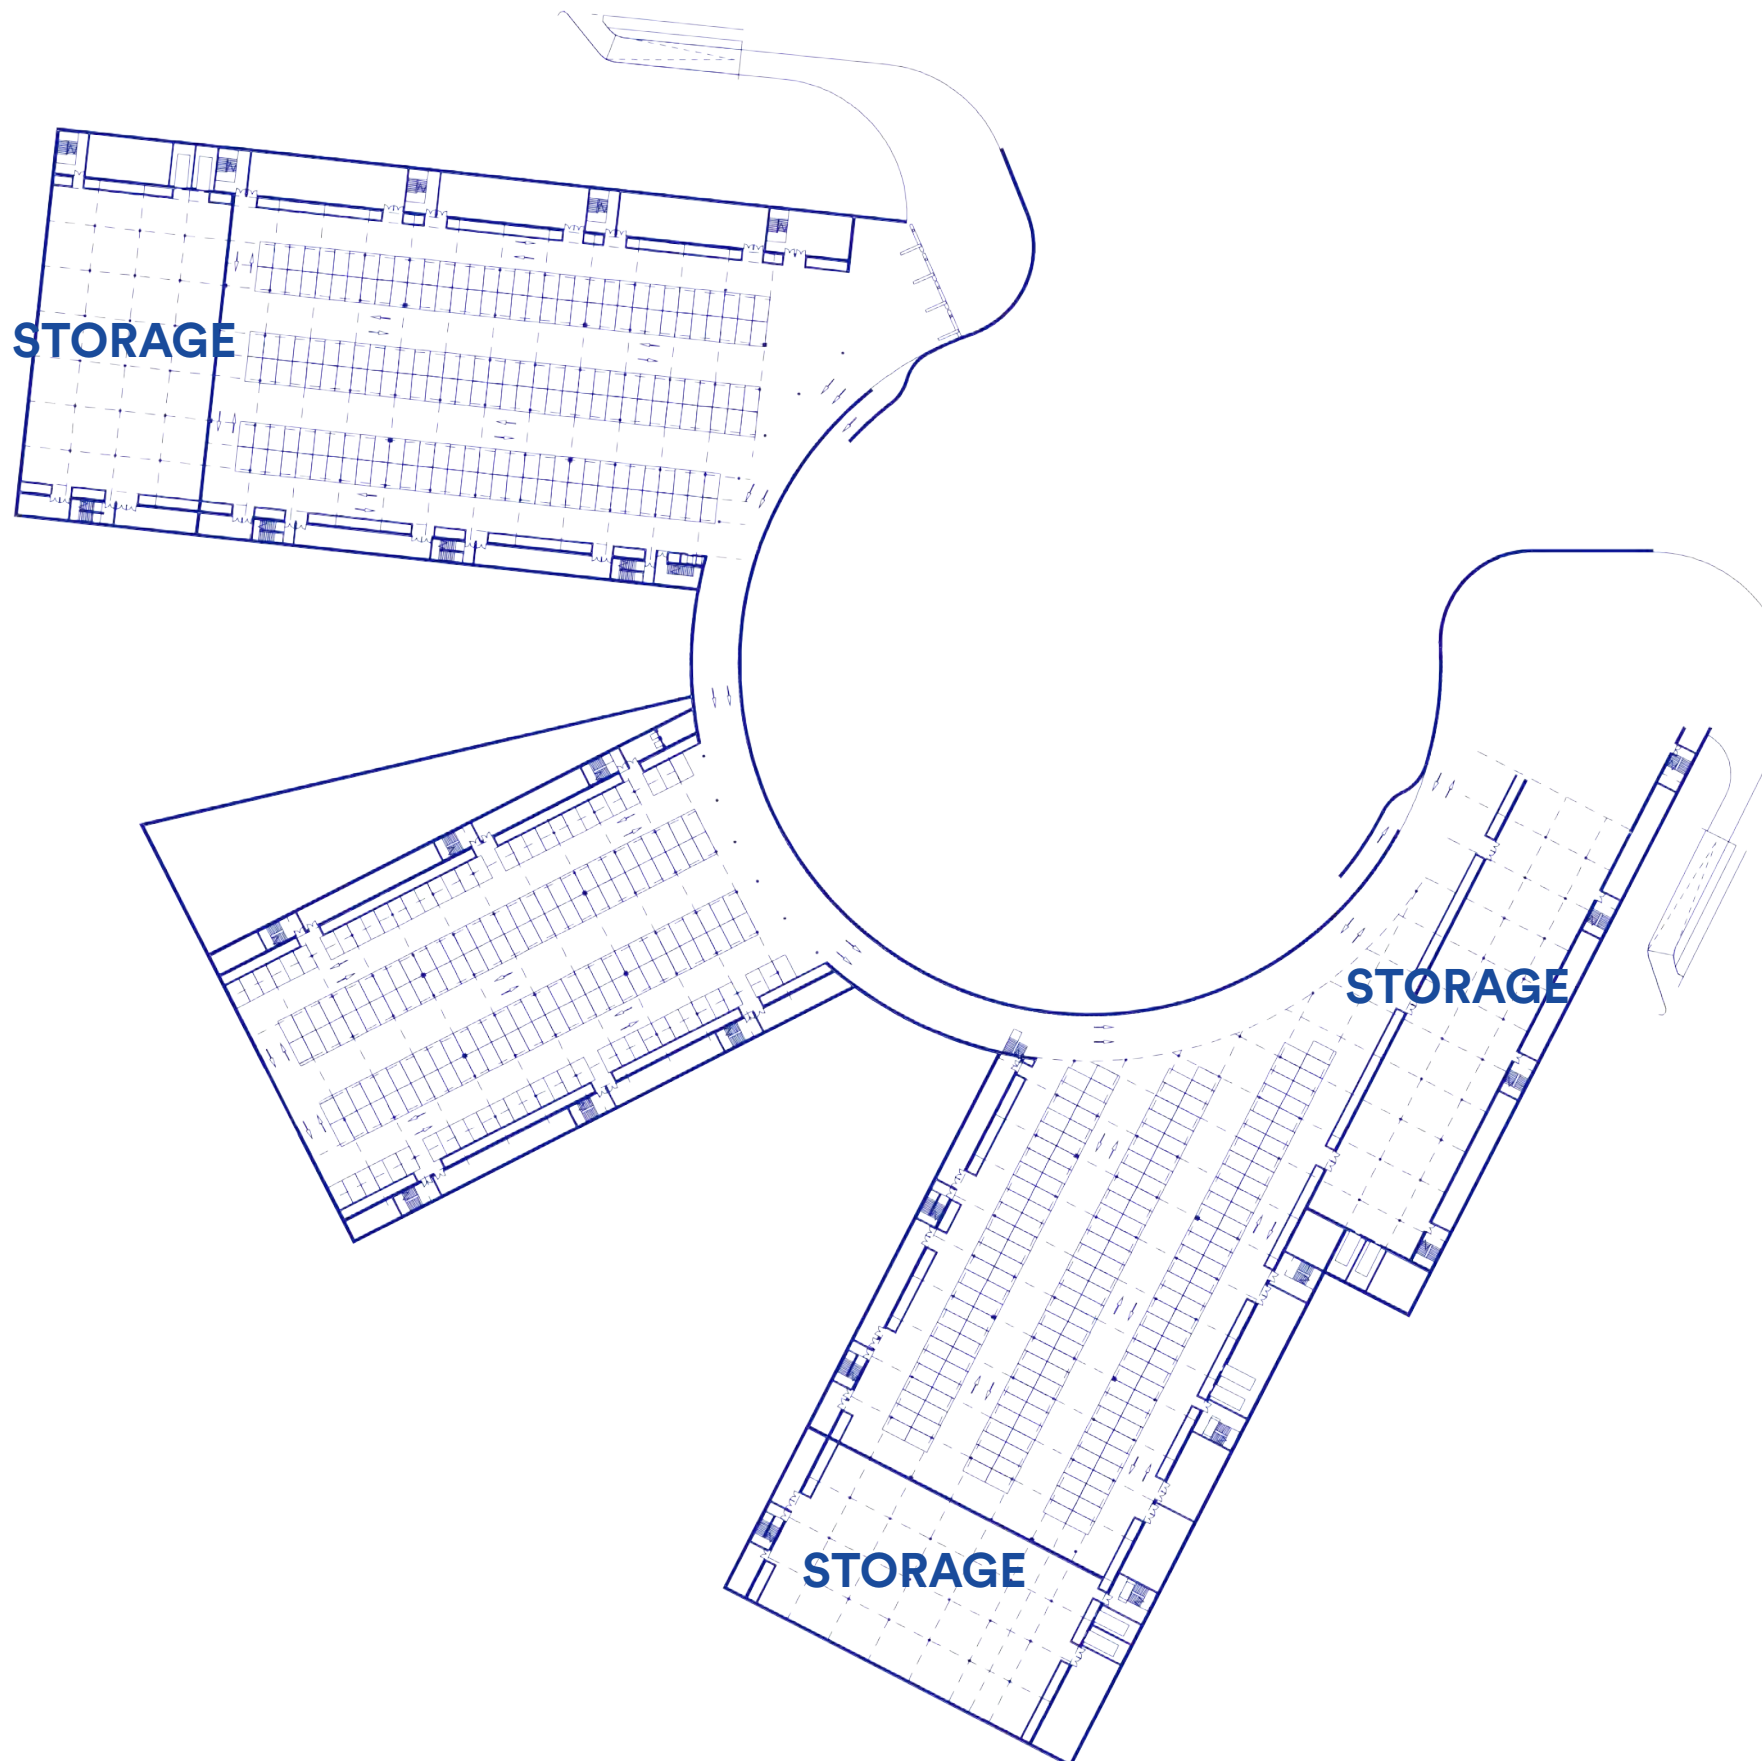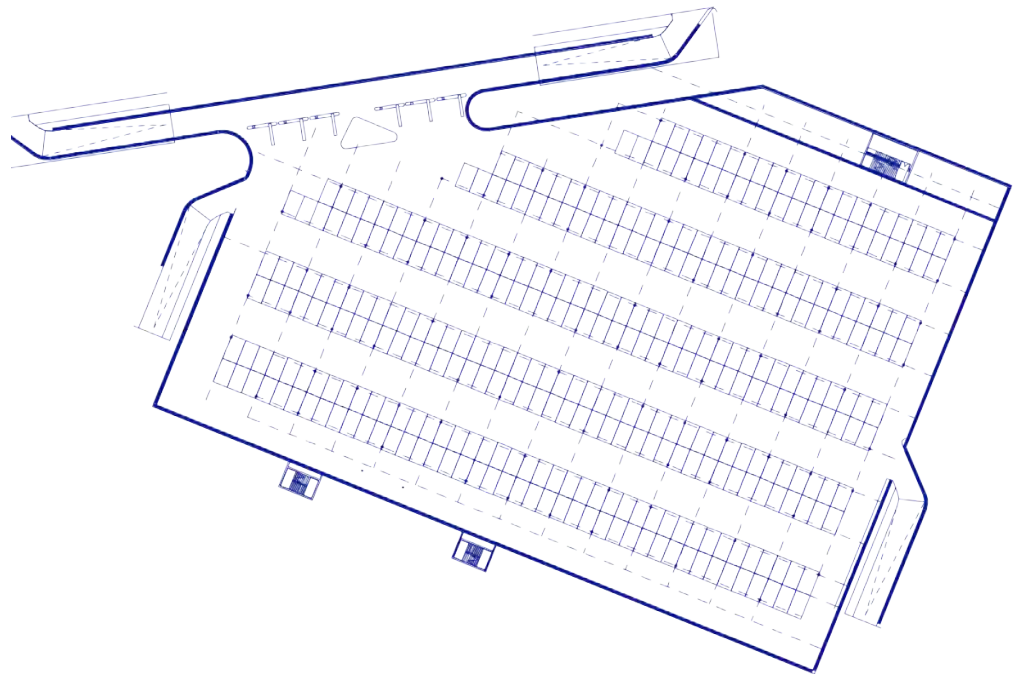

PARKING BASEMENT 1 1/1500

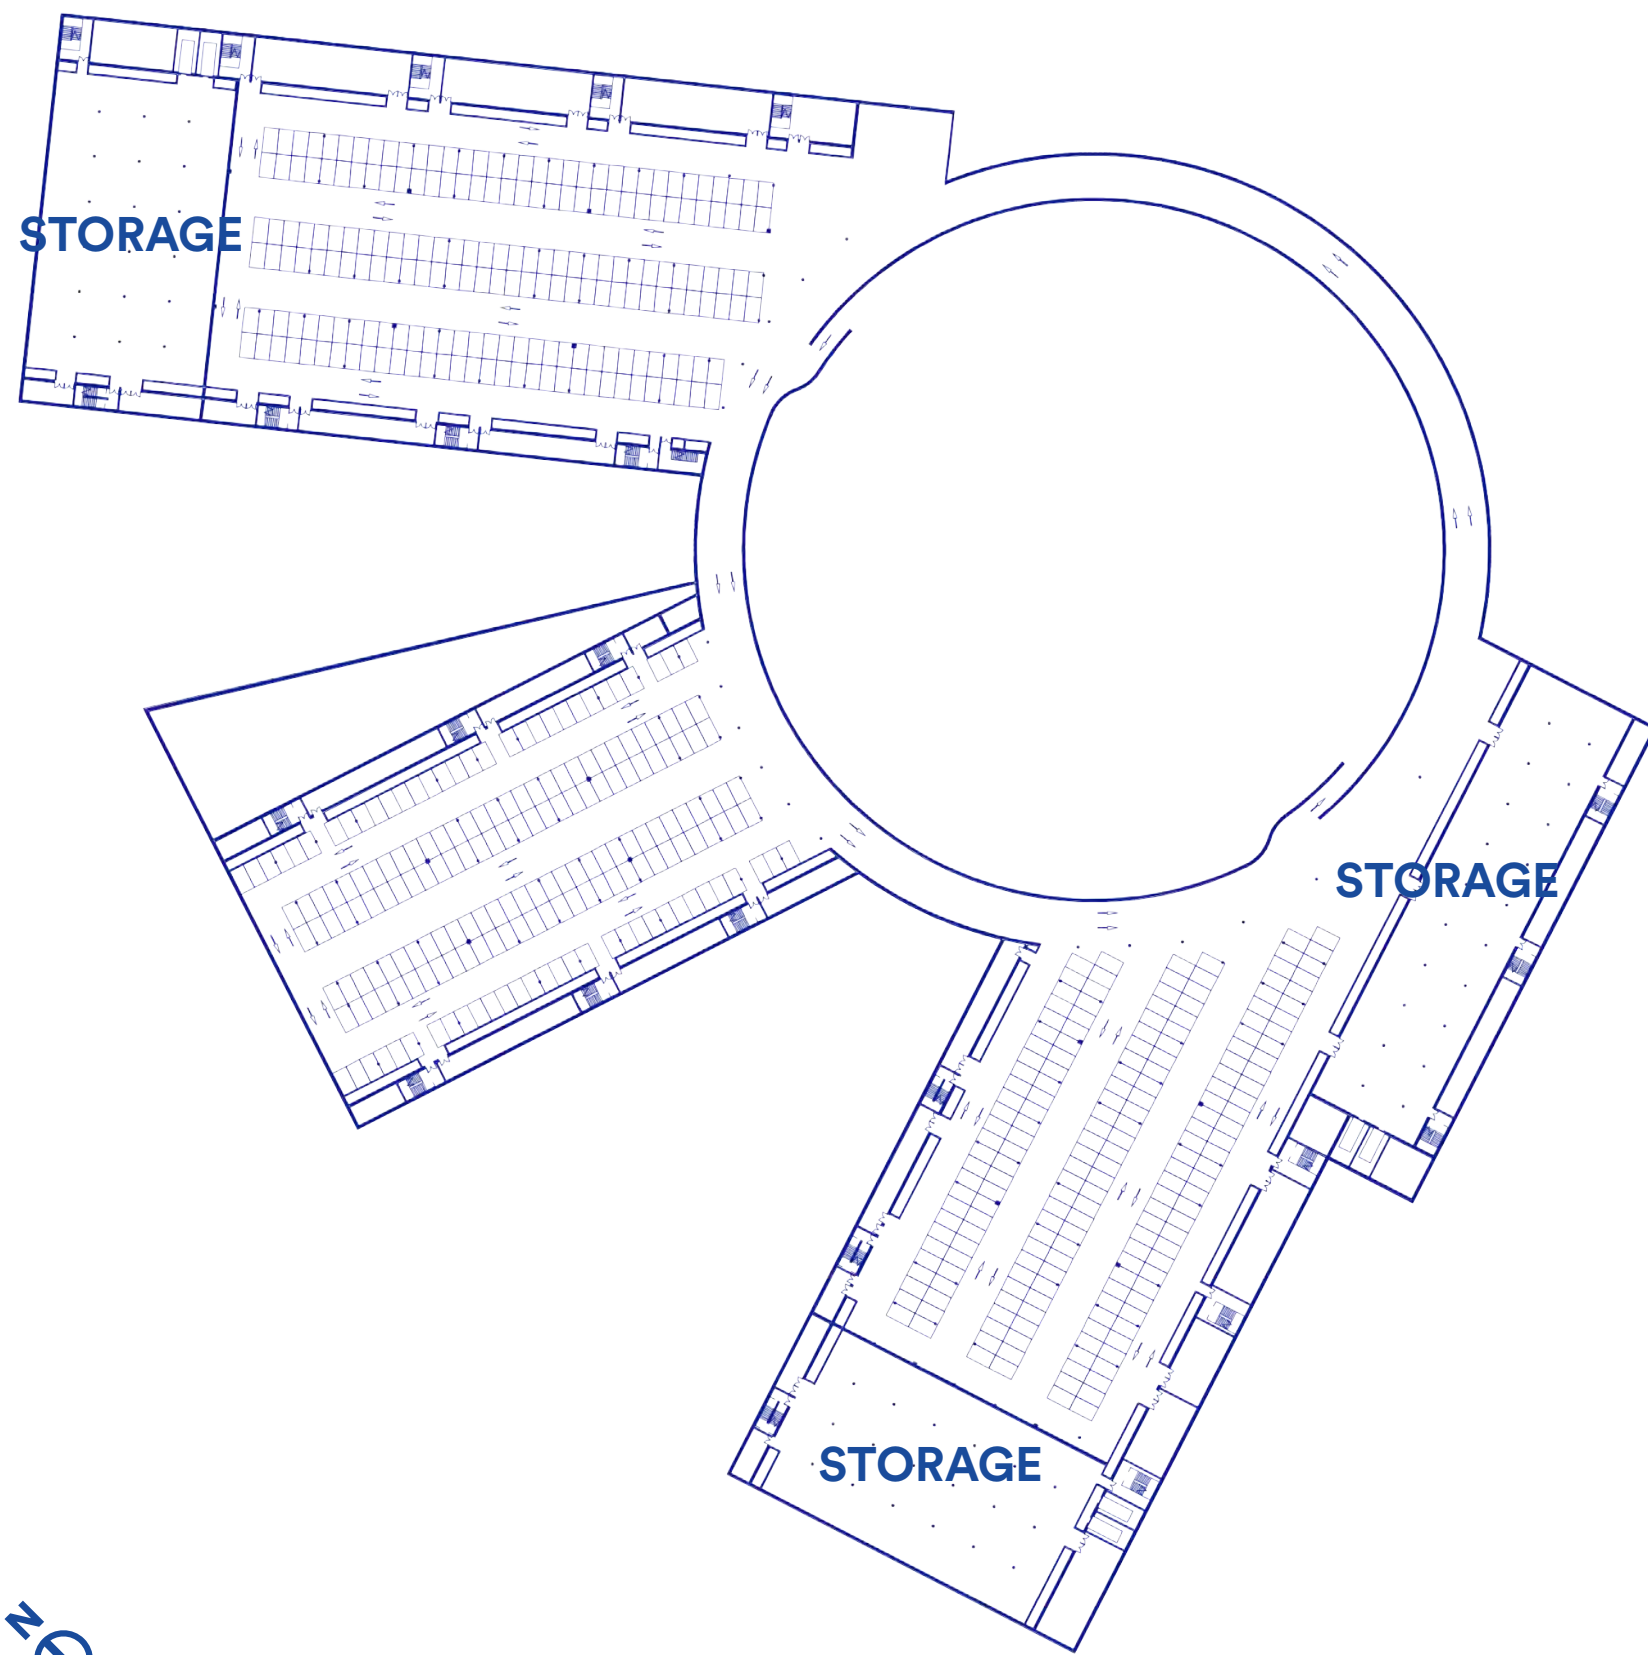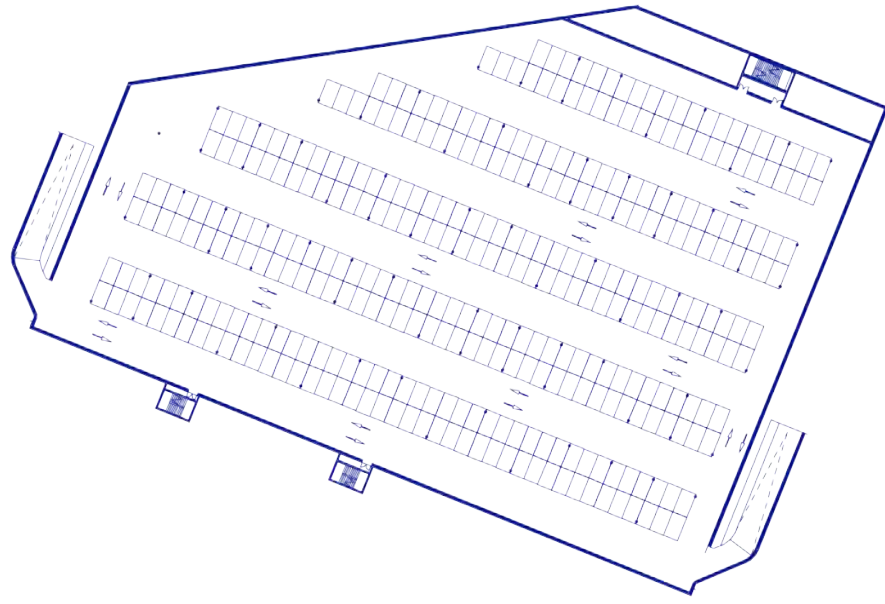

PARKING BASEMENT 2 1/1500